


SLIDING DOORS with ALU CLAD

NORWOOD SP.ZO.O.

Ul. Rataja 6, Rusocin
83-031 Łęgowo
+48 692 22 00
biuro@norwood.pl

Description **SDA N95 SLIDING DOORS**
HEAD SECTION - fixed part (24 mm glass)

Revis.	Date	Size	1:1	Drw.	Date	02.01.2018
Verif.	Date	Drawing no. SDA - 24 - he - f - 01				

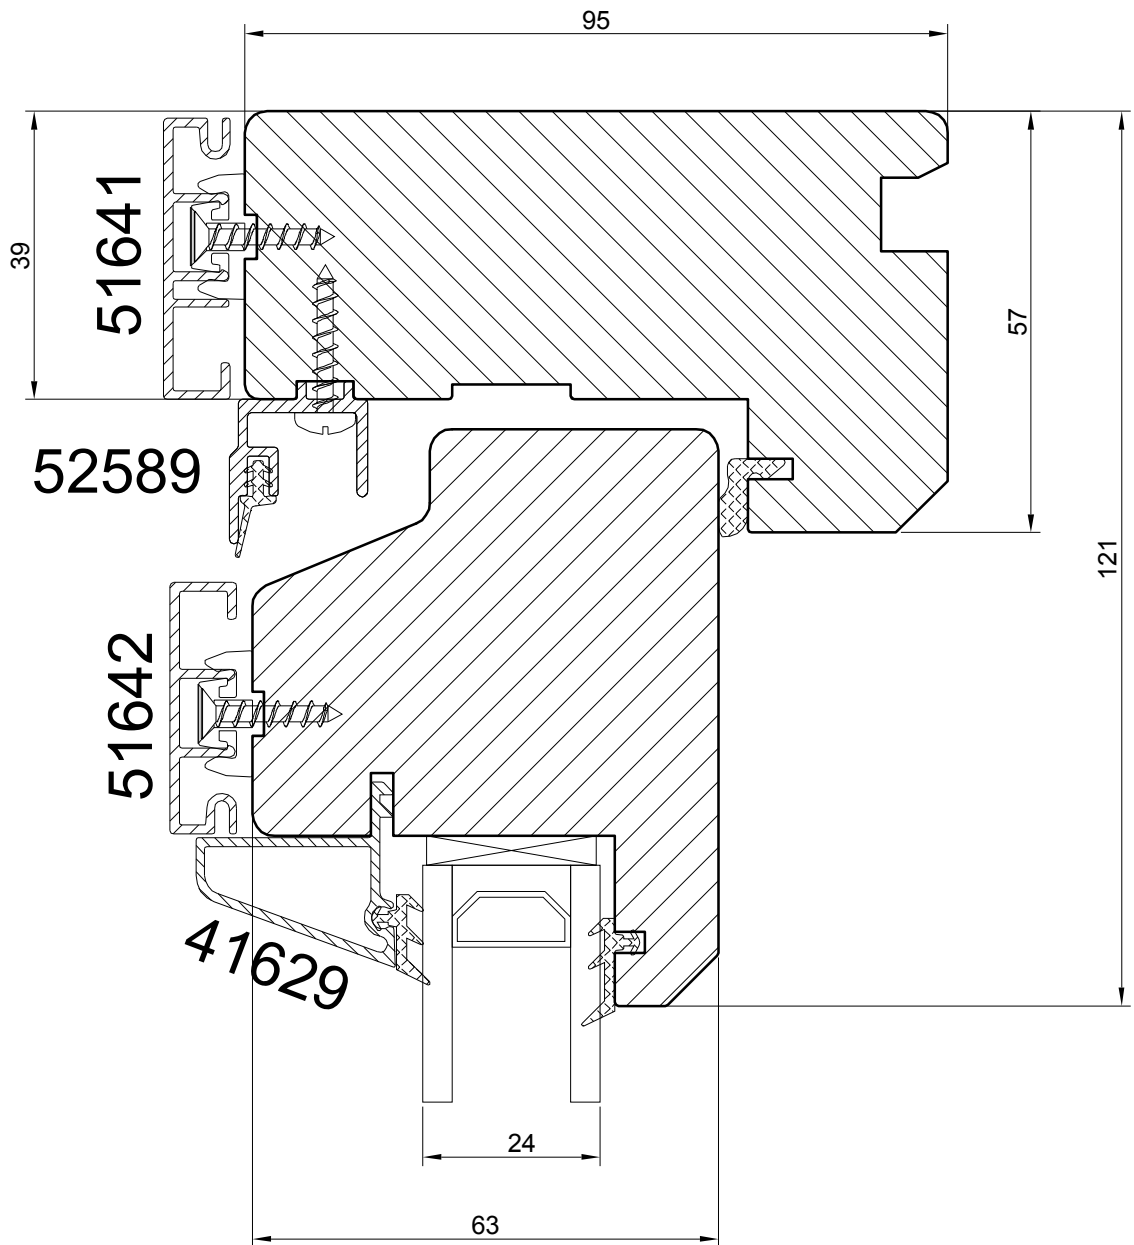


SLIDING DOORS with ALU CLAD

NORWOOD SP.ZO.O.

Ul. Rataja 6, Rusocin
 83-031 Łęgowo
 +48 692 22 00
 biuro@norwood.pl

<i>Description</i>		SDA N95 SLIDING DOORS			
		HEAD SECTION - sliding part (24 mm glass)			
<i>Revis.</i>	<i>Date</i>	<i>Size</i>	<i>Drw.</i>	<i>Date</i>	
		1:1		02.01.2018	
<i>Verif.</i>	<i>Date</i>	<i>Drawing no.</i>			
		SDA - 24 - he - s - 01			

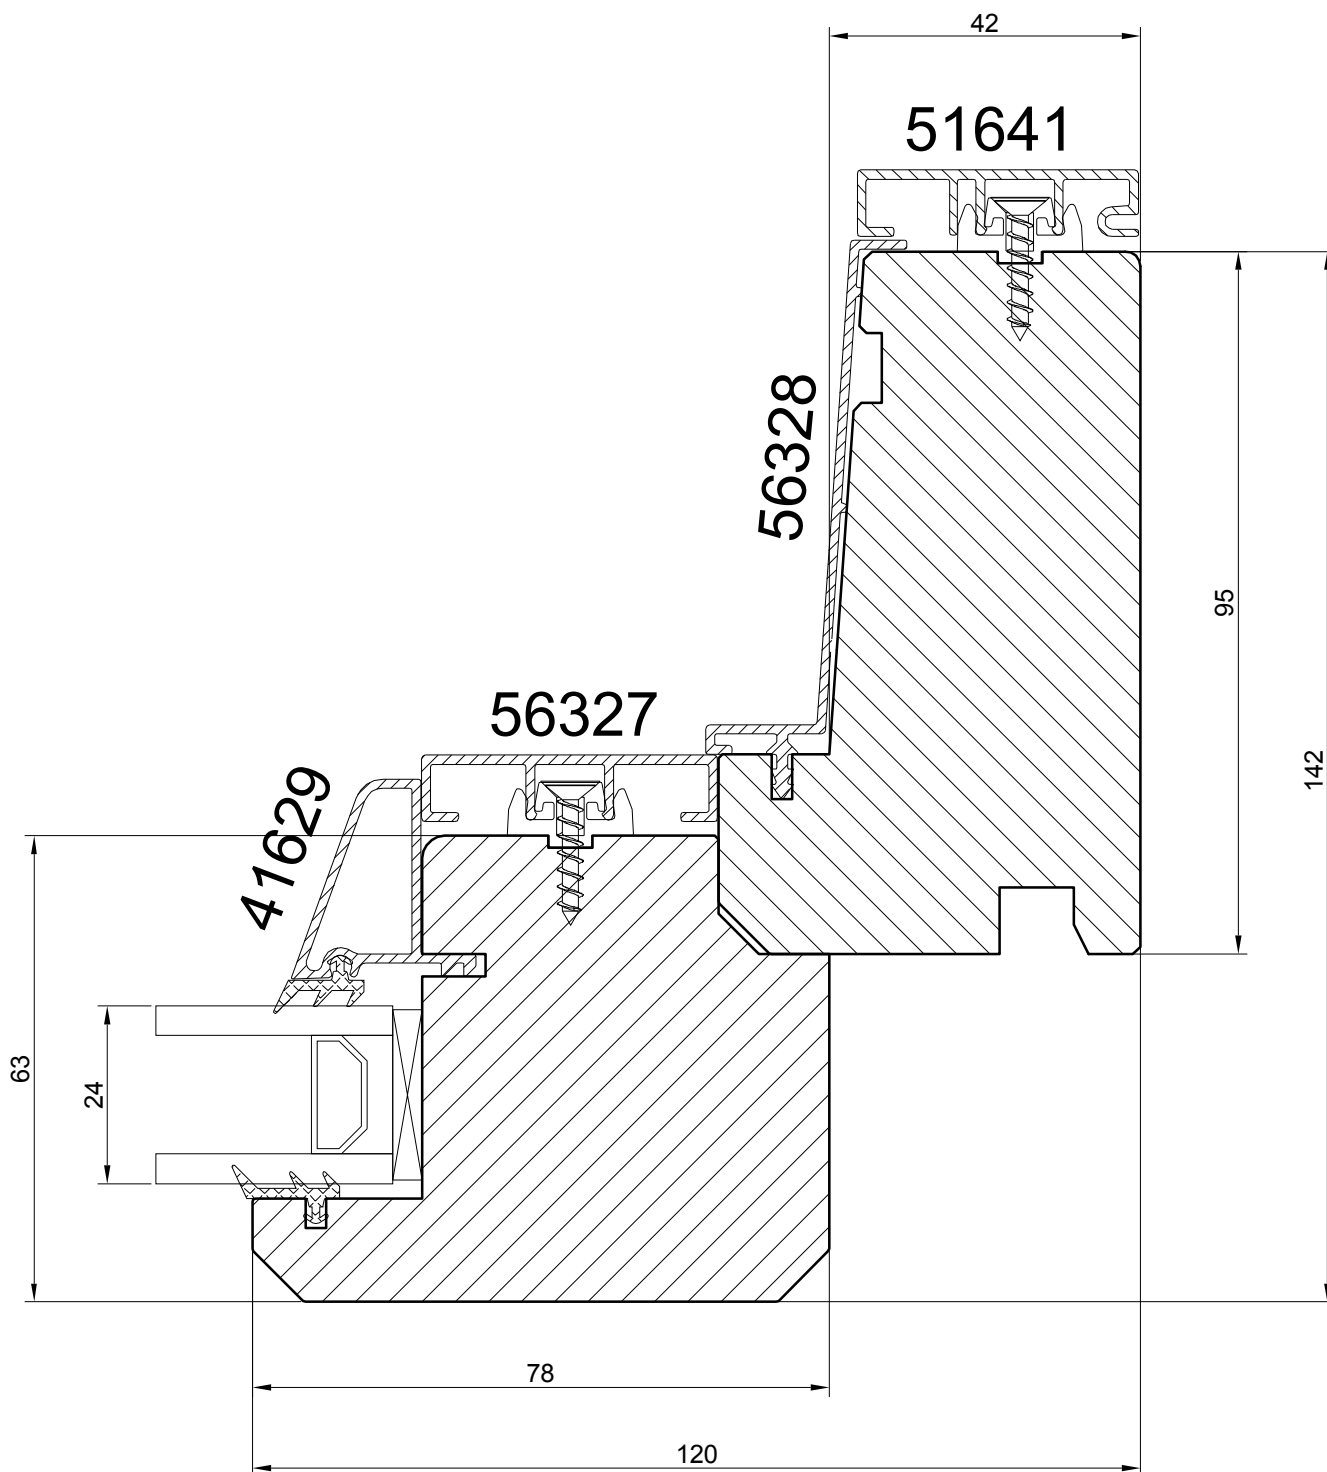


SLIDING DOORS with ALU CLAD

NORWOOD SP.ZO.O.

Ul. Rataja 6, Rusocin
83-031 Łęgowo
+48 692 22 00
biuro@norwood.pl

Description **SDA N95 SLIDING DOORS**
JAMB SECTION - fixed part (24 mm glass)

Revis.	Date	Size	1:1	Drw.	Date	02.01.2018
Verif.	Date	Drawing no. SDA - 24 - se - f - 01				

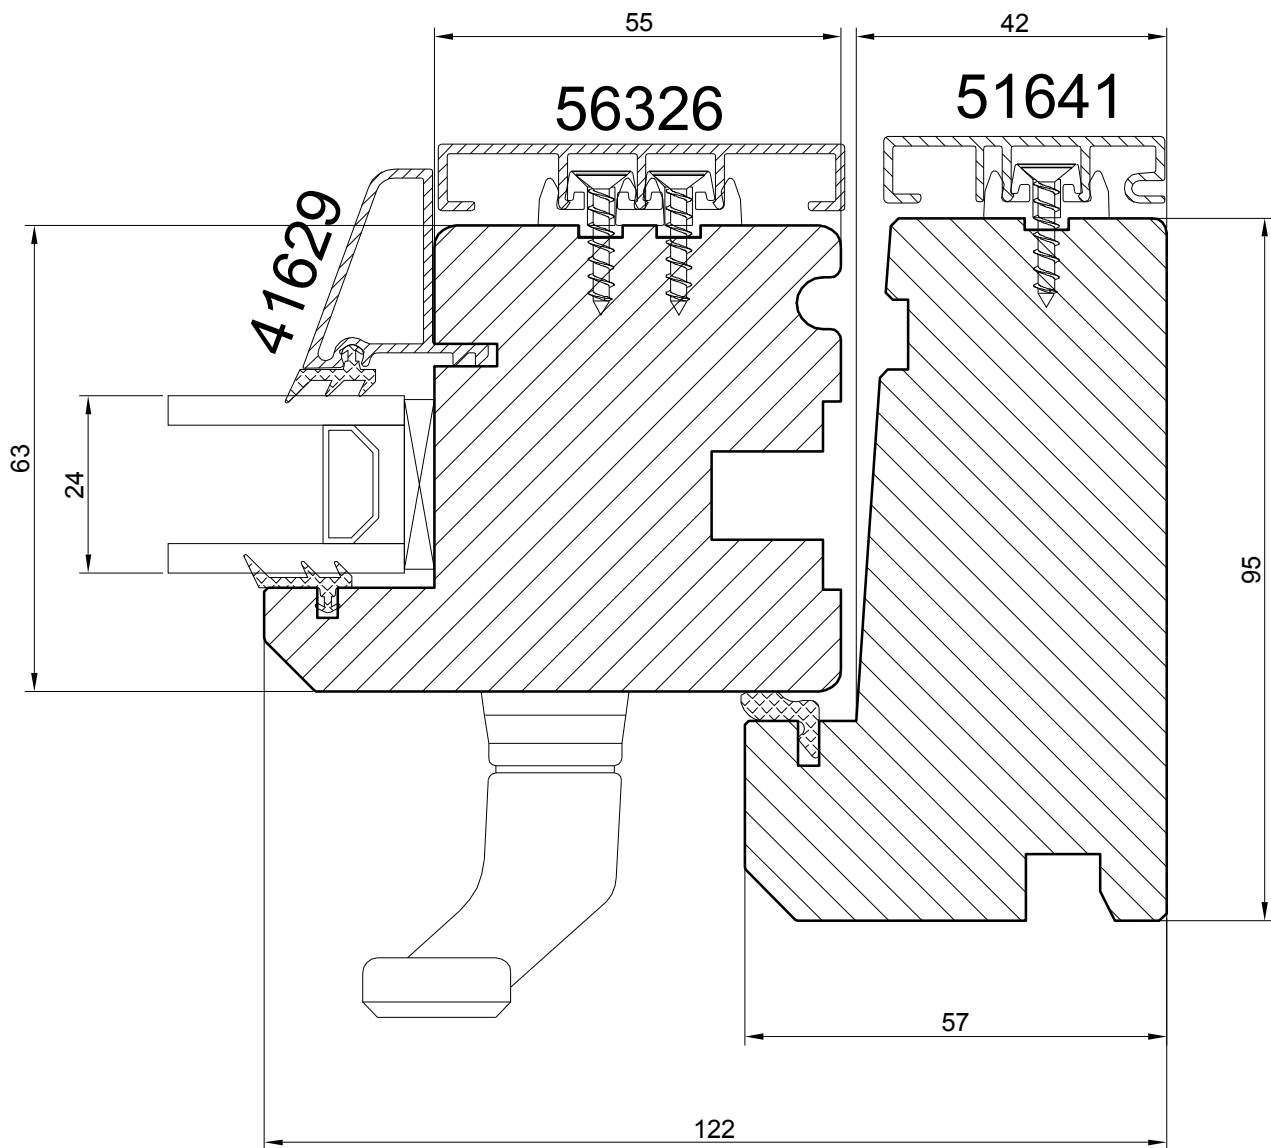


SLIDING DOORS with ALU CLAD

NORWOOD SP.ZO.O.

Ul. Rataja 6, Rusocin
83-031 Łęgowo
+48 692 22 00
biuro@norwood.pl

<i>Description</i>		SDA N95 SLIDING DOORS			
		JAMB SECTION - sliding part (24 mm glass)			
<i>Revis.</i>	<i>Date</i>	<i>Size</i>	<i>Drw.</i>	<i>Date</i>	
		1:1		02.01.2018	
<i>Verif.</i>	<i>Date</i>	<i>Drawing no.</i>			
		SDA - 24 - se - s - 01			

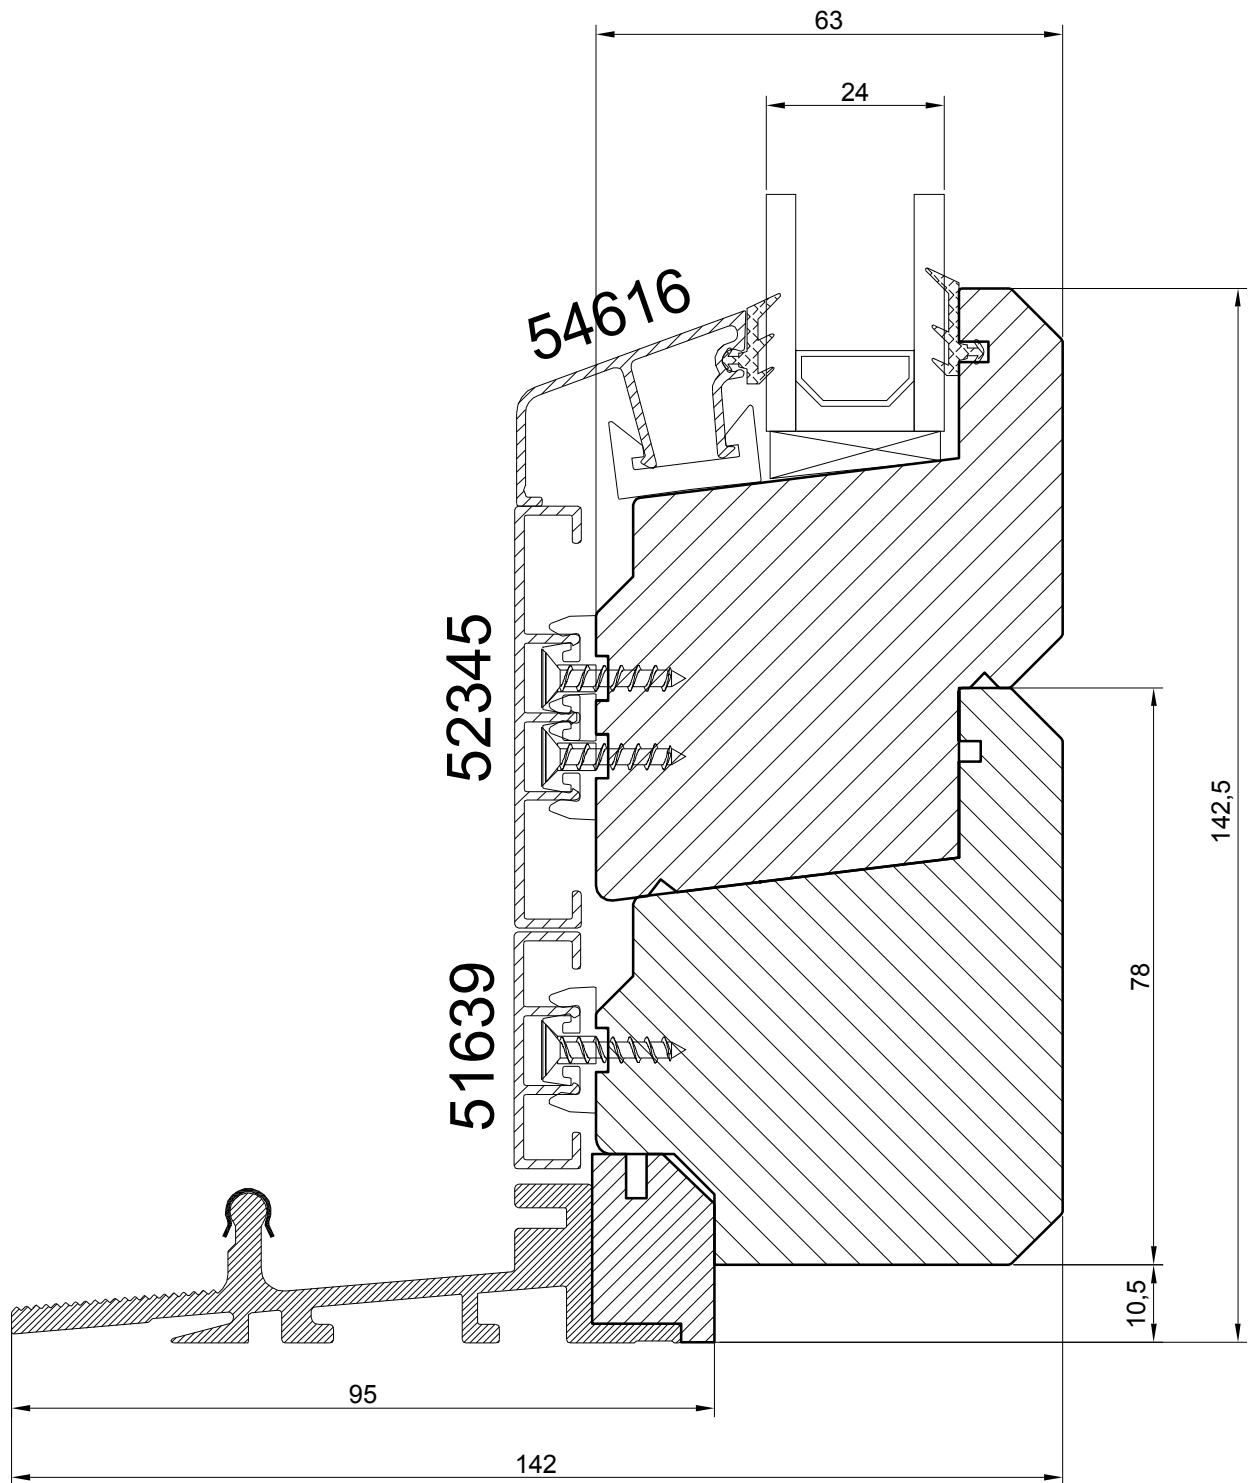


SLIDING DOORS with ALU CLAD

NORWOOD SP.ZO.O.

Ul. Rataja 6, Rusocin
83-031 Łęgowo
+48 692 22 00
biuro@norwood.pl

<i>Description</i>		SDA N95 SLIDING DOORS			
		LOW ALU THRESHOLD - fixed part (24 mm glass)			
<i>Revis.</i>	<i>Date</i>	<i>Size</i>	<i>Drw.</i>	<i>Date</i>	
		1:1		02.01.2018	
<i>Verif.</i>	<i>Date</i>	<i>Drawing no.</i>			
		SDA - 24 - tdl - f - 01			

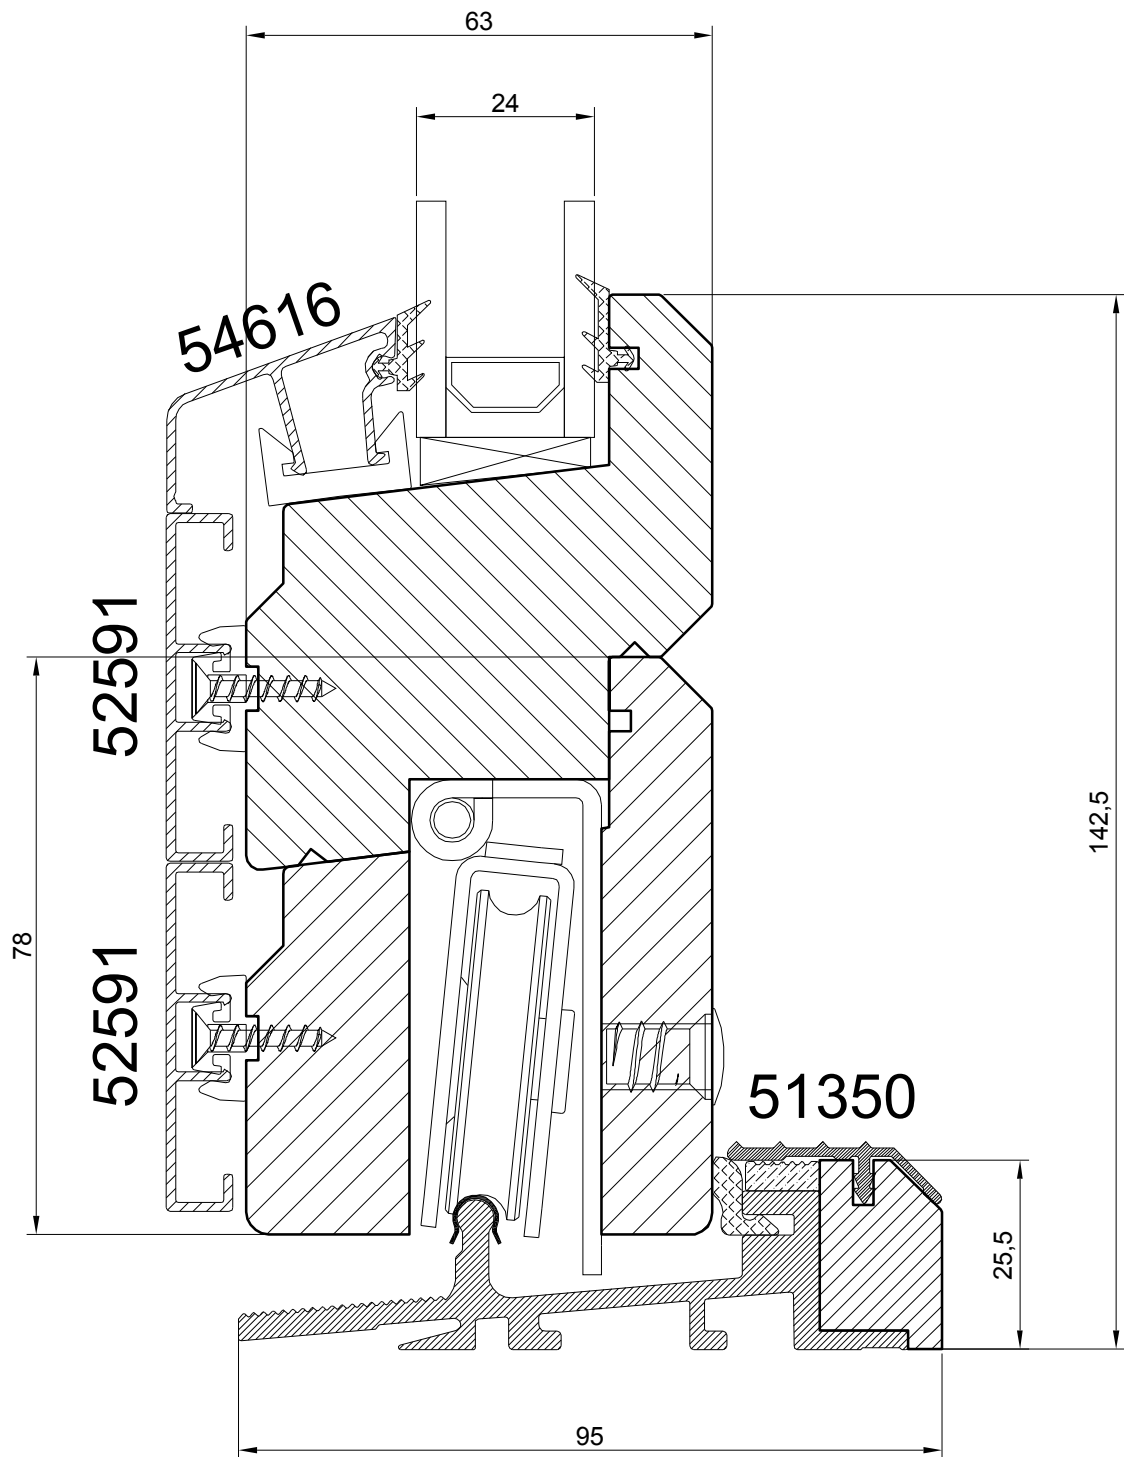


SLIDING DOORS with ALU CLAD

NORWOOD SP.ZO.O.

Ul. Rataja 6, Rusocin
83-031 Łęgowo
+48 692 22 00
biuro@norwood.pl

<i>Description</i>		SDA N95 SLIDING DOORS			
		LOW ALU THRESHOLD - sliding part (24 mm glass)			
<i>Revis.</i>	<i>Date</i>	<i>Size</i>	<i>Drw.</i>	<i>Date</i>	
		1:1		02.01.2018	
<i>Verif.</i>	<i>Date</i>	<i>Drawing no.</i>			
		SDA - 24 - tdl - s - 01			

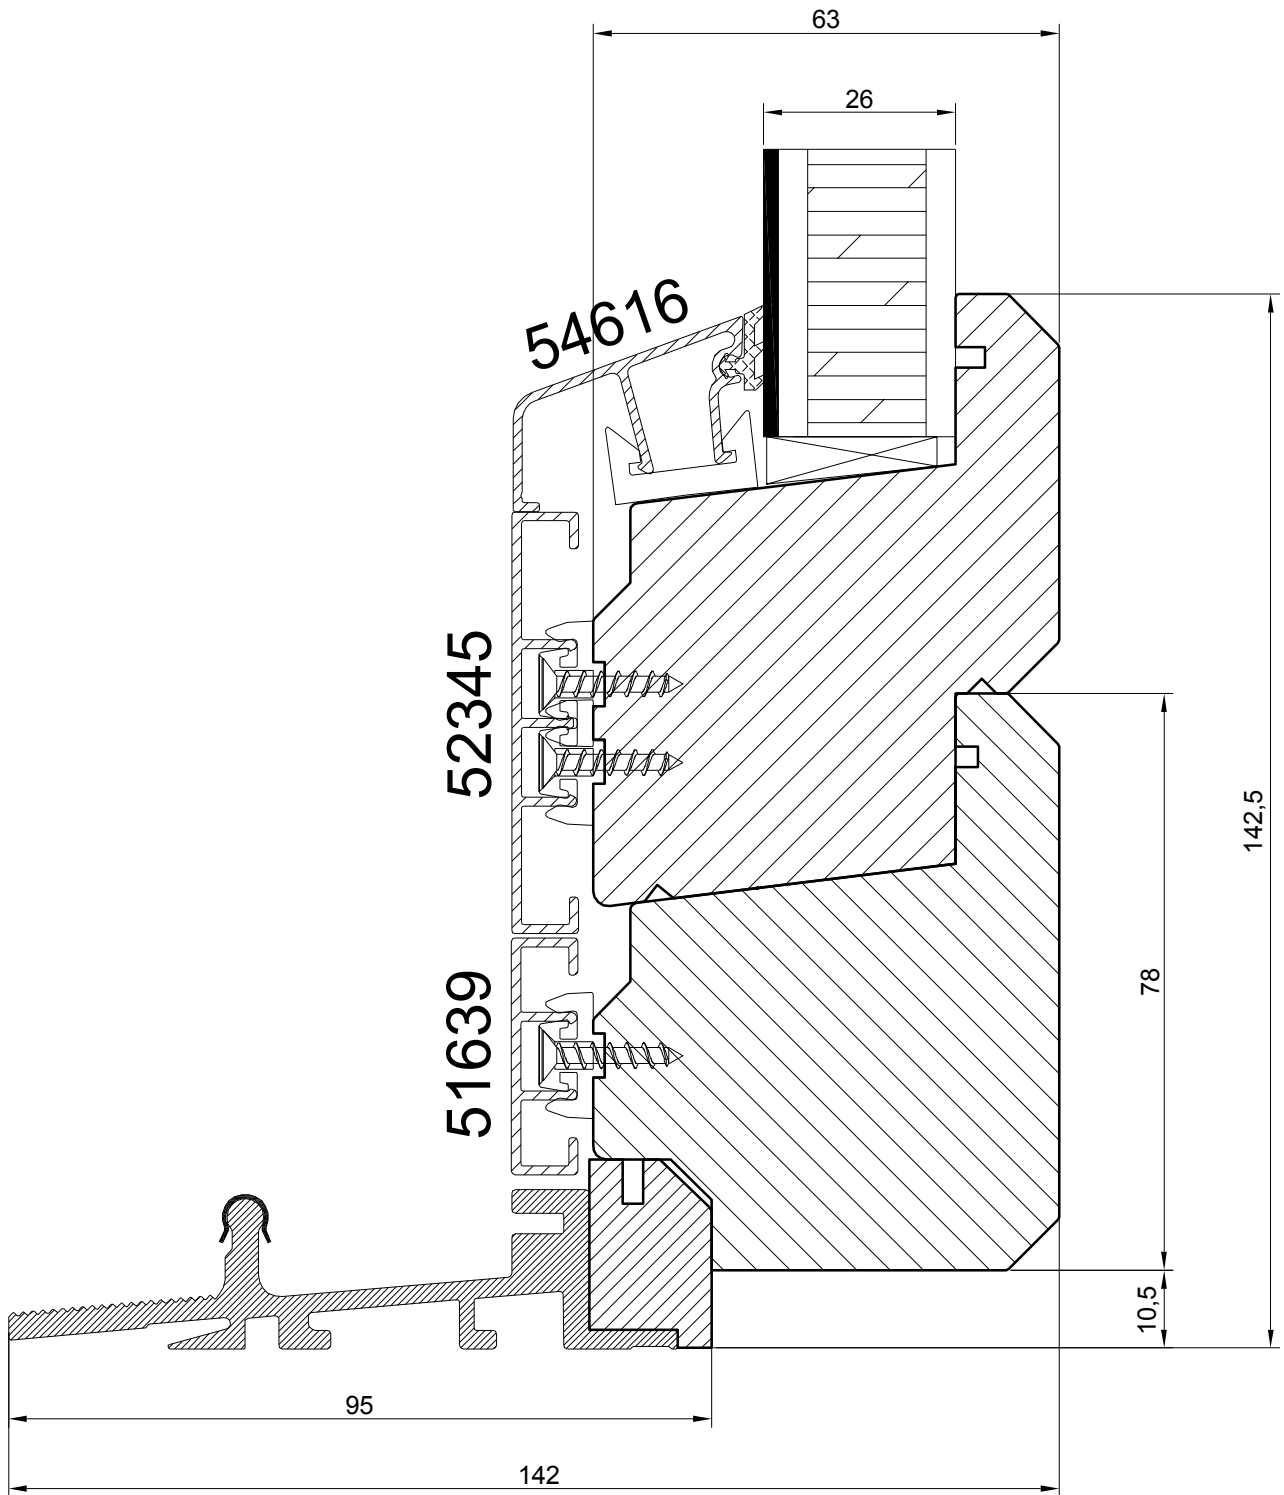


SLIDING DOORS with ALU CLAD

NORWOOD SP.ZO.O.

Ul. Rataja 6, Rusocin
83-031 Łęgowo
+48 692 22 00
biuro@norwood.pl

<i>Description</i>		SDA N95 SLIDING DOORS			
		LOW ALU THRESHOLD - fixed part (26 mm panel)			
<i>Revis.</i>	<i>Date</i>	<i>Size</i>	<i>Drw.</i>	<i>Date</i>	
		1:1		02.01.2018	
<i>Verif.</i>	<i>Date</i>	<i>Drawing no.</i>			
		SDA - 26p - tdl - f - 01			

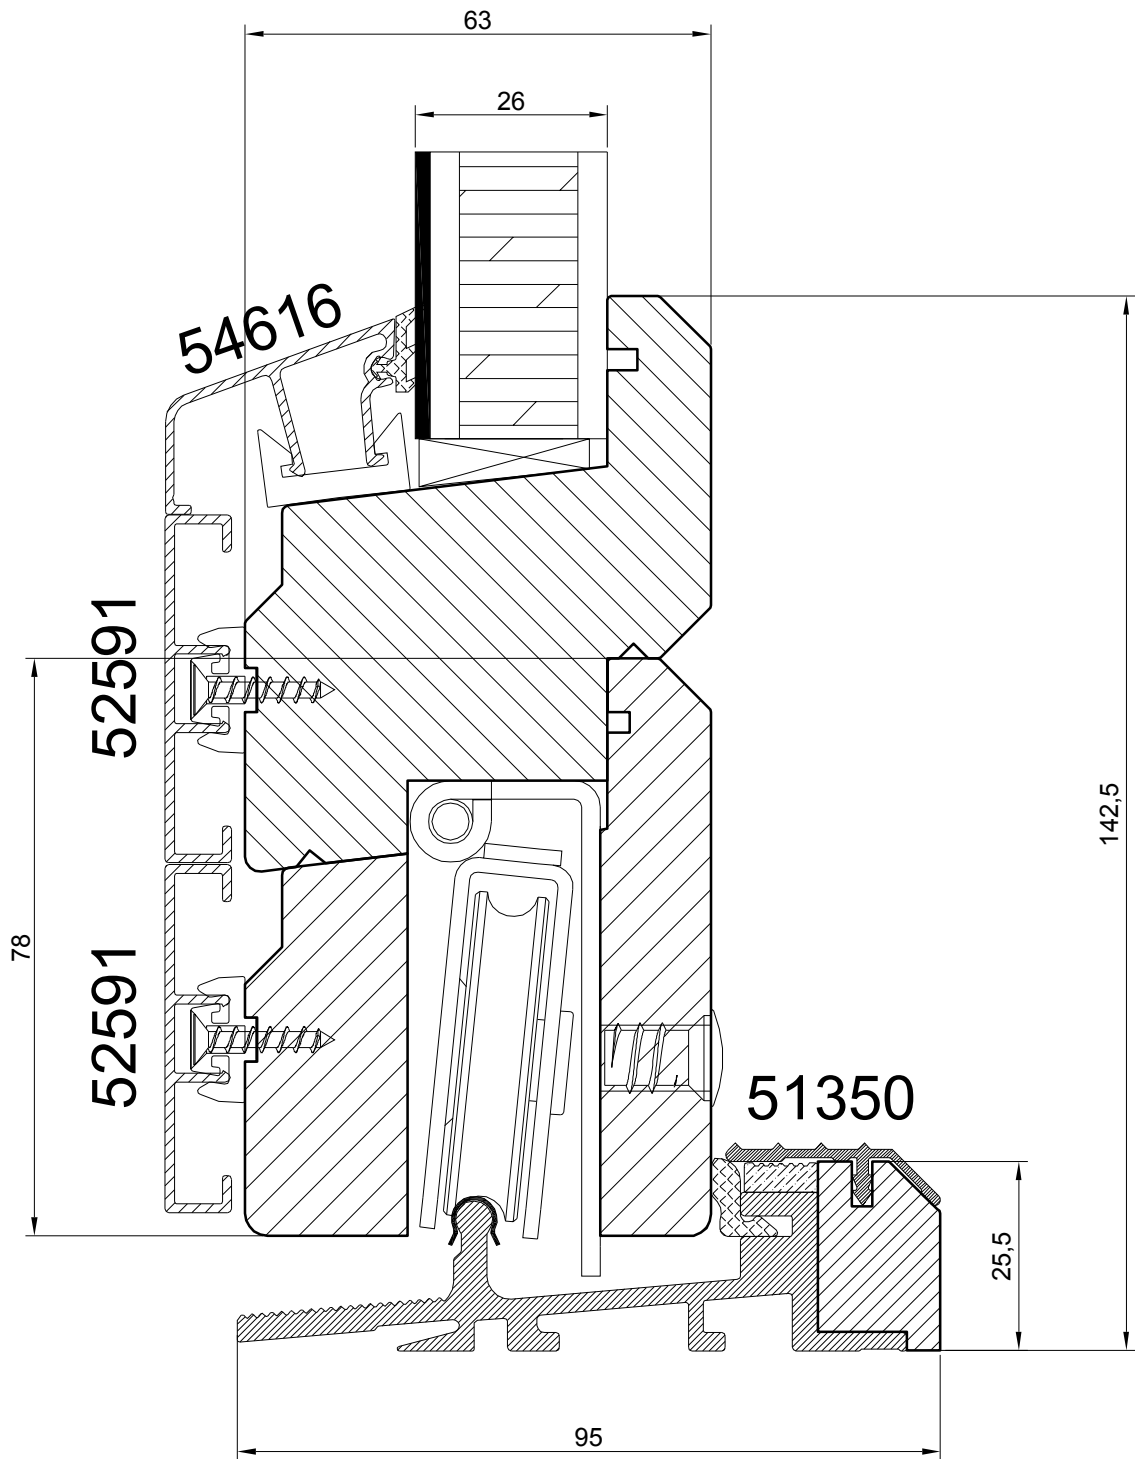


SLIDING DOORS with ALU CLAD

NORWOOD SP.ZO.O.

Ul. Rataja 6, Rusocin
 83-031 Łęgowo
 +48 692 22 00
 biuro@norwood.pl

<i>Description</i>		SDA N95 SLIDING DOORS			
		LOW ALU THRESHOLD - sliding part (26 mm panel)			
<i>Revis.</i>	<i>Date</i>	<i>Size</i>	<i>Drw.</i>	<i>Date</i>	
		1:1		02.01.2018	
<i>Verif.</i>	<i>Date</i>	<i>Drawing no.</i>			
		SDA - 26p - tdl - s - 01			

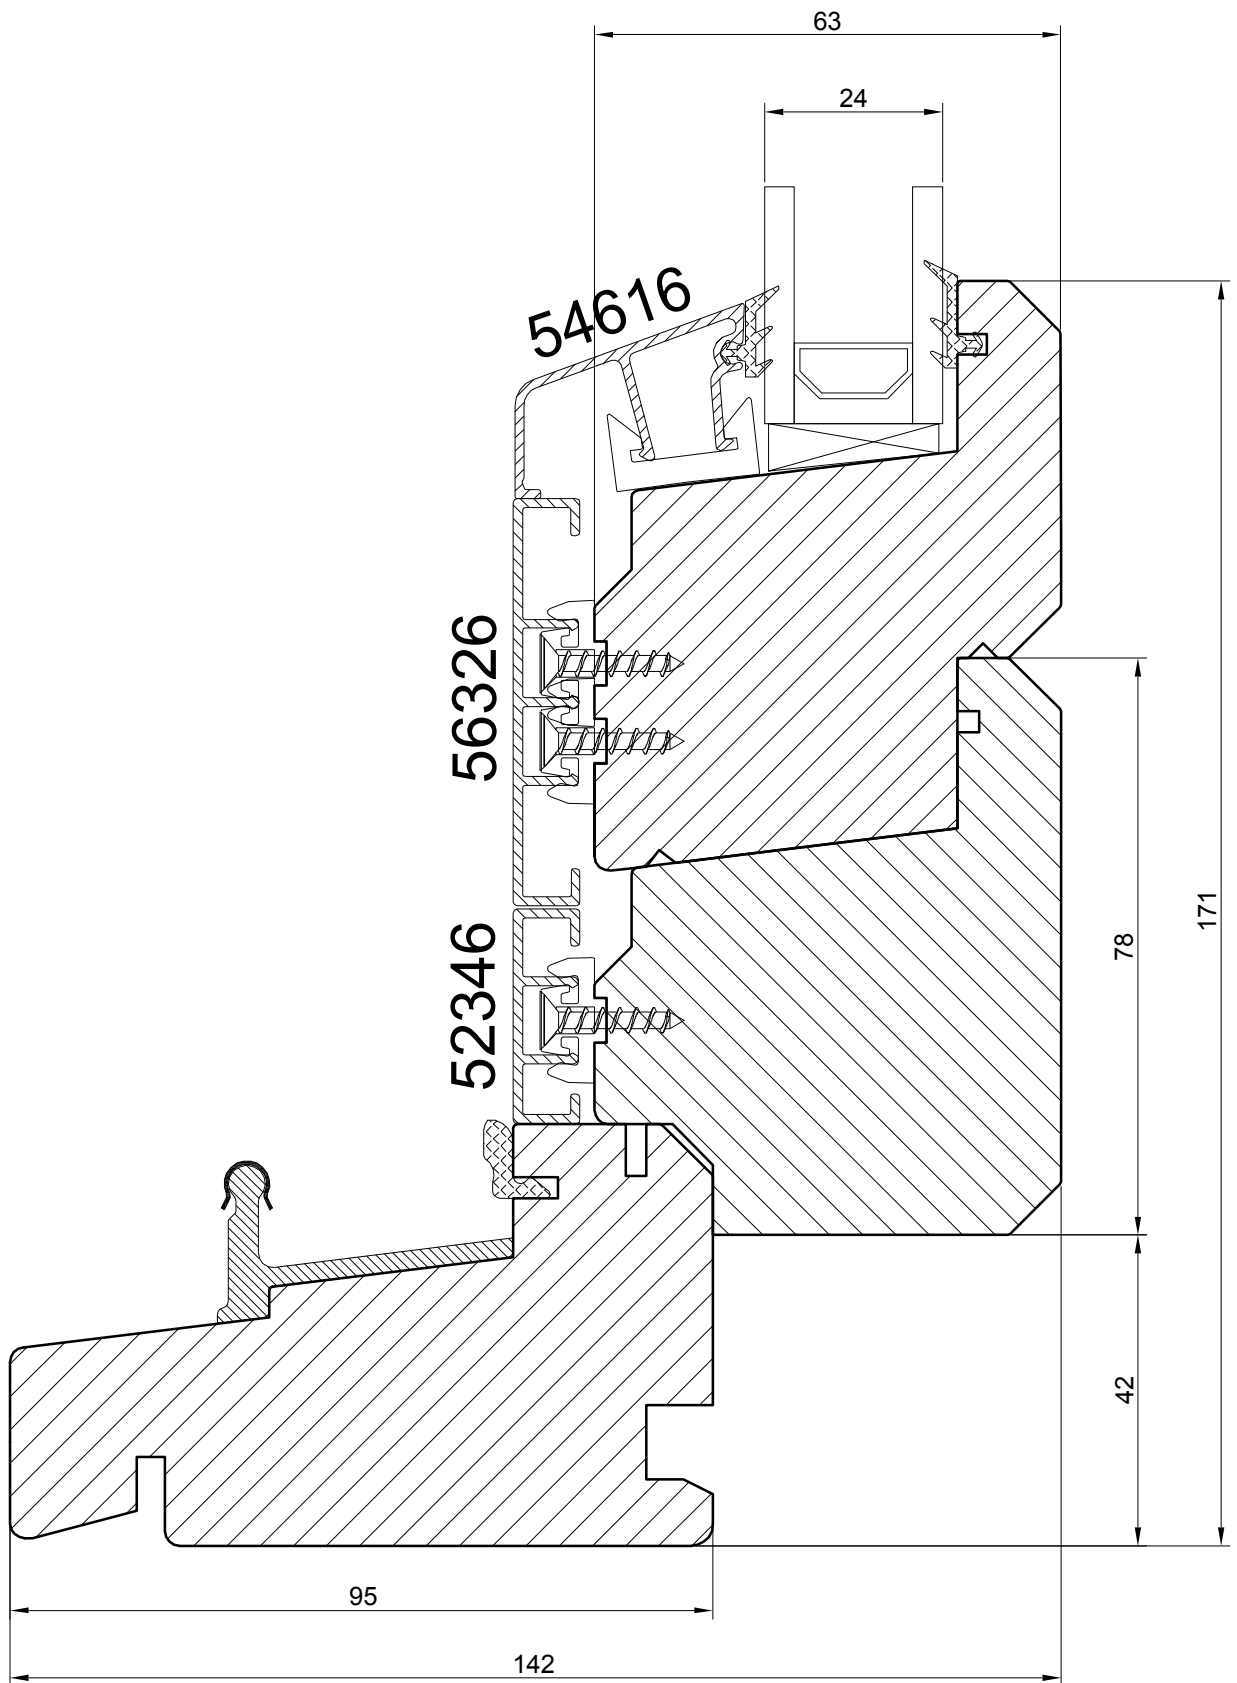


SLIDING DOORS with ALU CLAD

NORWOOD SP.ZO.O.

Ul. Rataja 6, Rusocin
 83-031 Łęgowo
 +48 692 22 00
 biuro@norwood.pl

<i>Description</i>		SDA N95 SLIDING DOORS			
		HIGH THRESHOLD - fixed part (24 mm glass)			
<i>Revis.</i>	<i>Date</i>	<i>Size</i>	<i>Drw.</i>	<i>Date</i>	
		1:1		02.01.2018	
<i>Verif.</i>	<i>Date</i>	<i>Drawing no.</i>			
		SDA - 24 - tdh - f - 01			

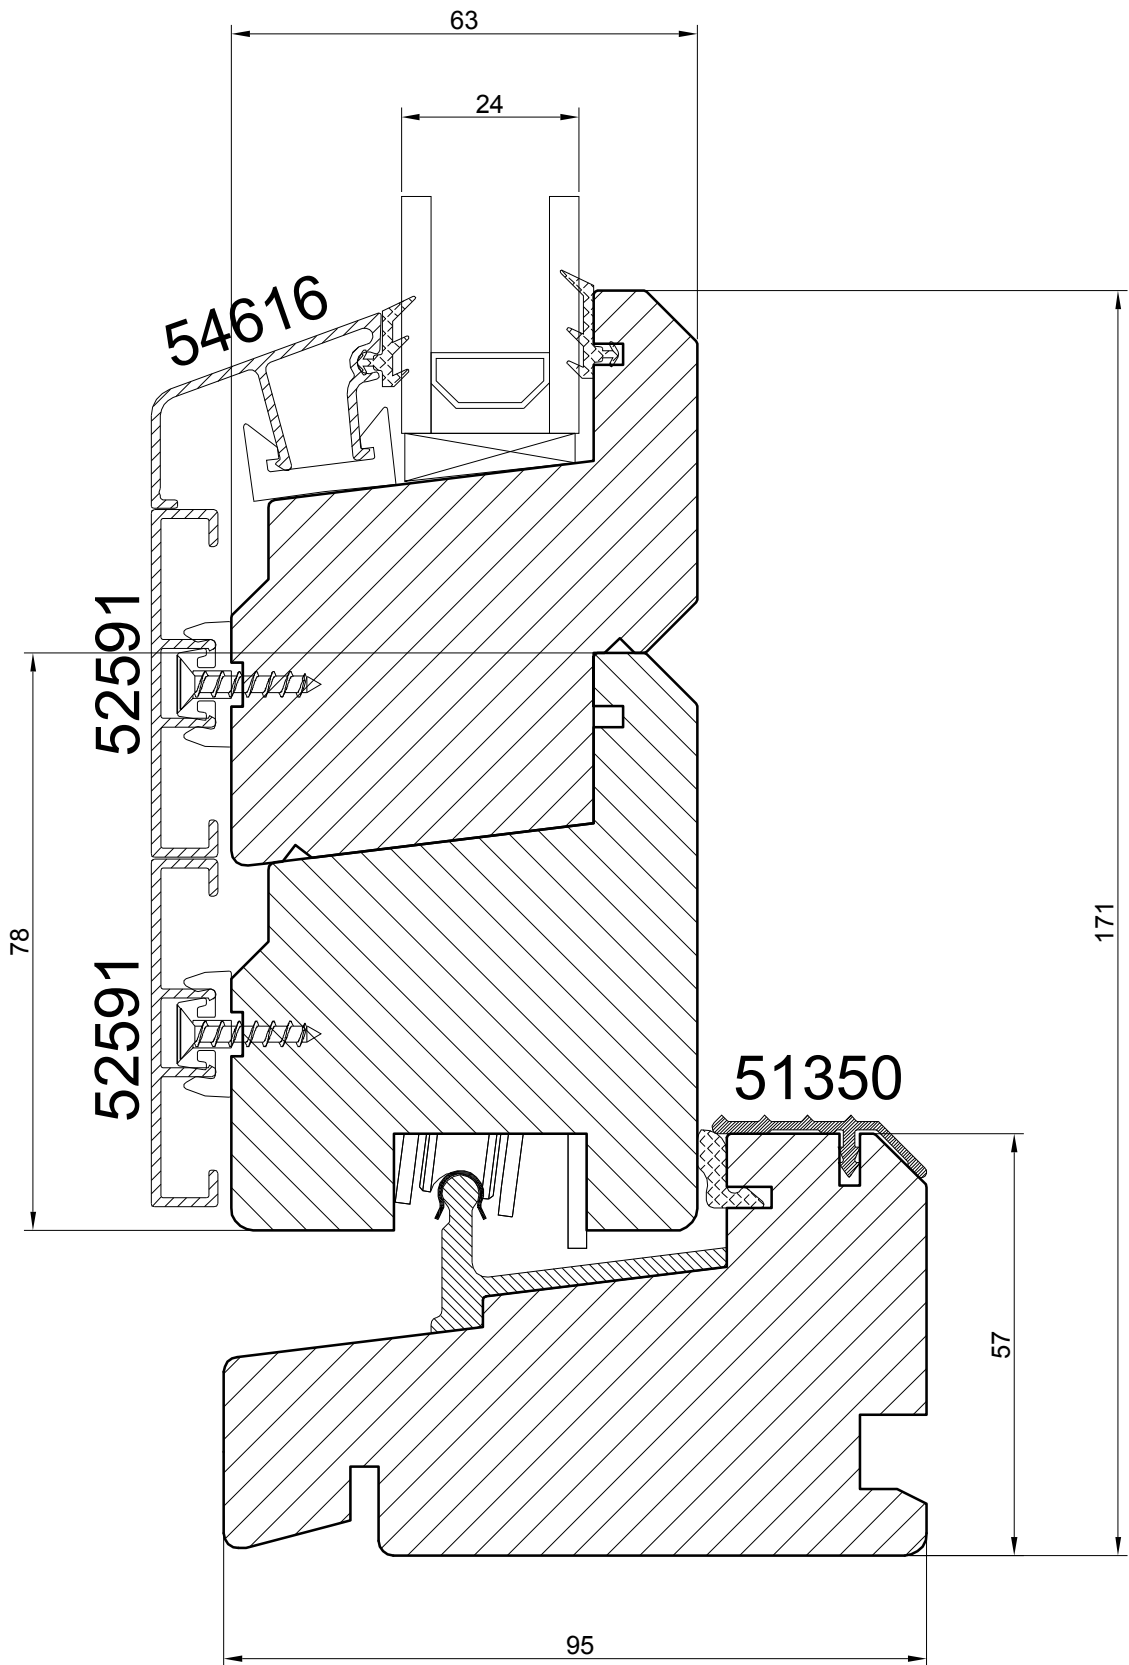


SLIDING DOORS with ALU CLAD

NORWOOD SP.ZO.O.

Ul. Rataja 6, Rusocin
83-031 Łęgowo
+48 692 22 00
biuro@norwood.pl

Description **SDA N95 SLIDING DOORS**
HIGH THRESHOLD - sliding part (24 mm glass)

Revis.	Date	Size	1:1	Drw.	Date	02.01.2018
Verif.	Date	Drawing no.		SDA - 24 - tdh - s - 01		

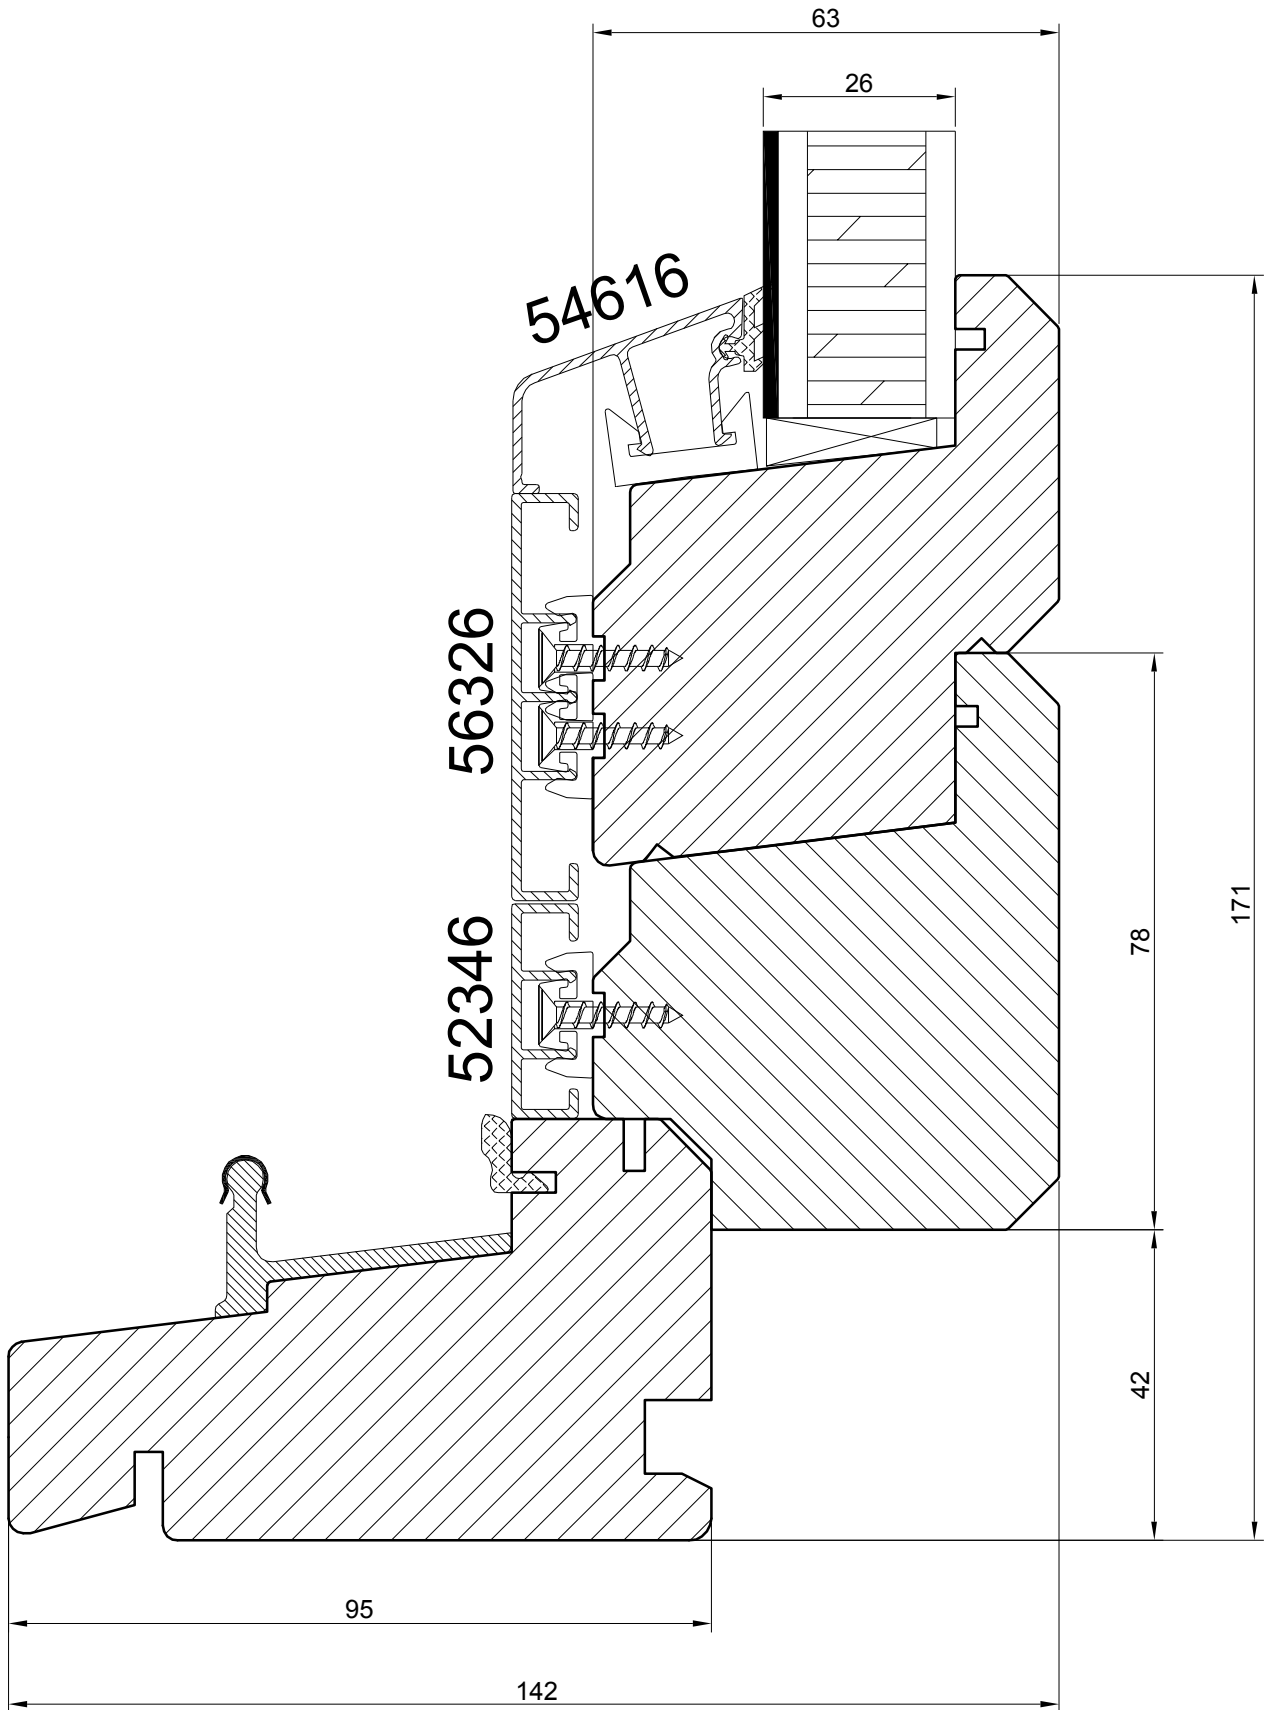


SLIDING DOORS with ALU CLAD

NORWOOD SP.ZO.O.

Ul. Rataja 6, Rusocin
83-031 Łęgowo
+48 692 22 00
biuro@norwood.pl

Description **SDA N95 SLIDING DOORS**
HIGH THRESHOLD - fixed part (26 mm panel)

Revis.	Date	Size	1:1	Drw.	Date	02.01.2018
Verif.	Date	Drawing no. SDA - 26p - tdh - f - 01				

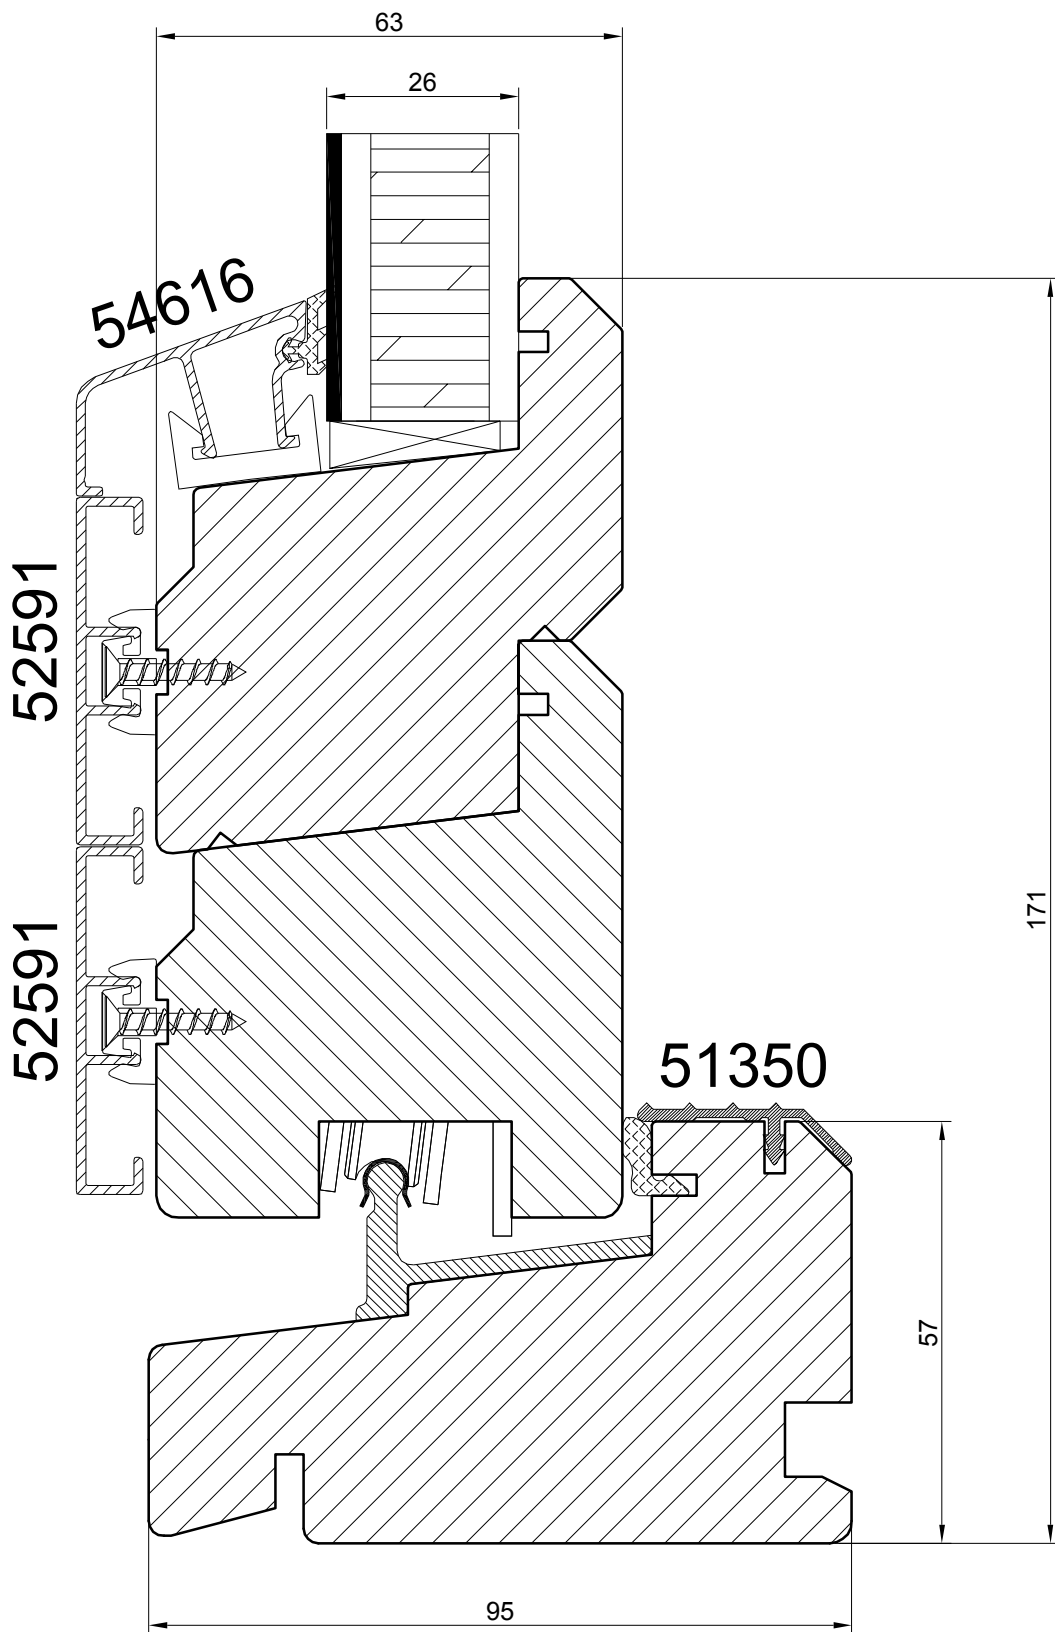


SLIDING DOORS with ALU CLAD

NORWOOD SP.ZO.O.

Ul. Rataja 6, Rusocin
83-031 Łęgowo
+48 692 22 00
biuro@norwood.pl

Description **SDA N95 SLIDING DOORS**
HIGH THRESHOLD - sliding part (26 mm panel)

Revis.	Date	Size	1 : 1	Drw.	Date	02.01.2018
Verif.	Date	Drawing no. SDA - 26p - tdh - s - 01				

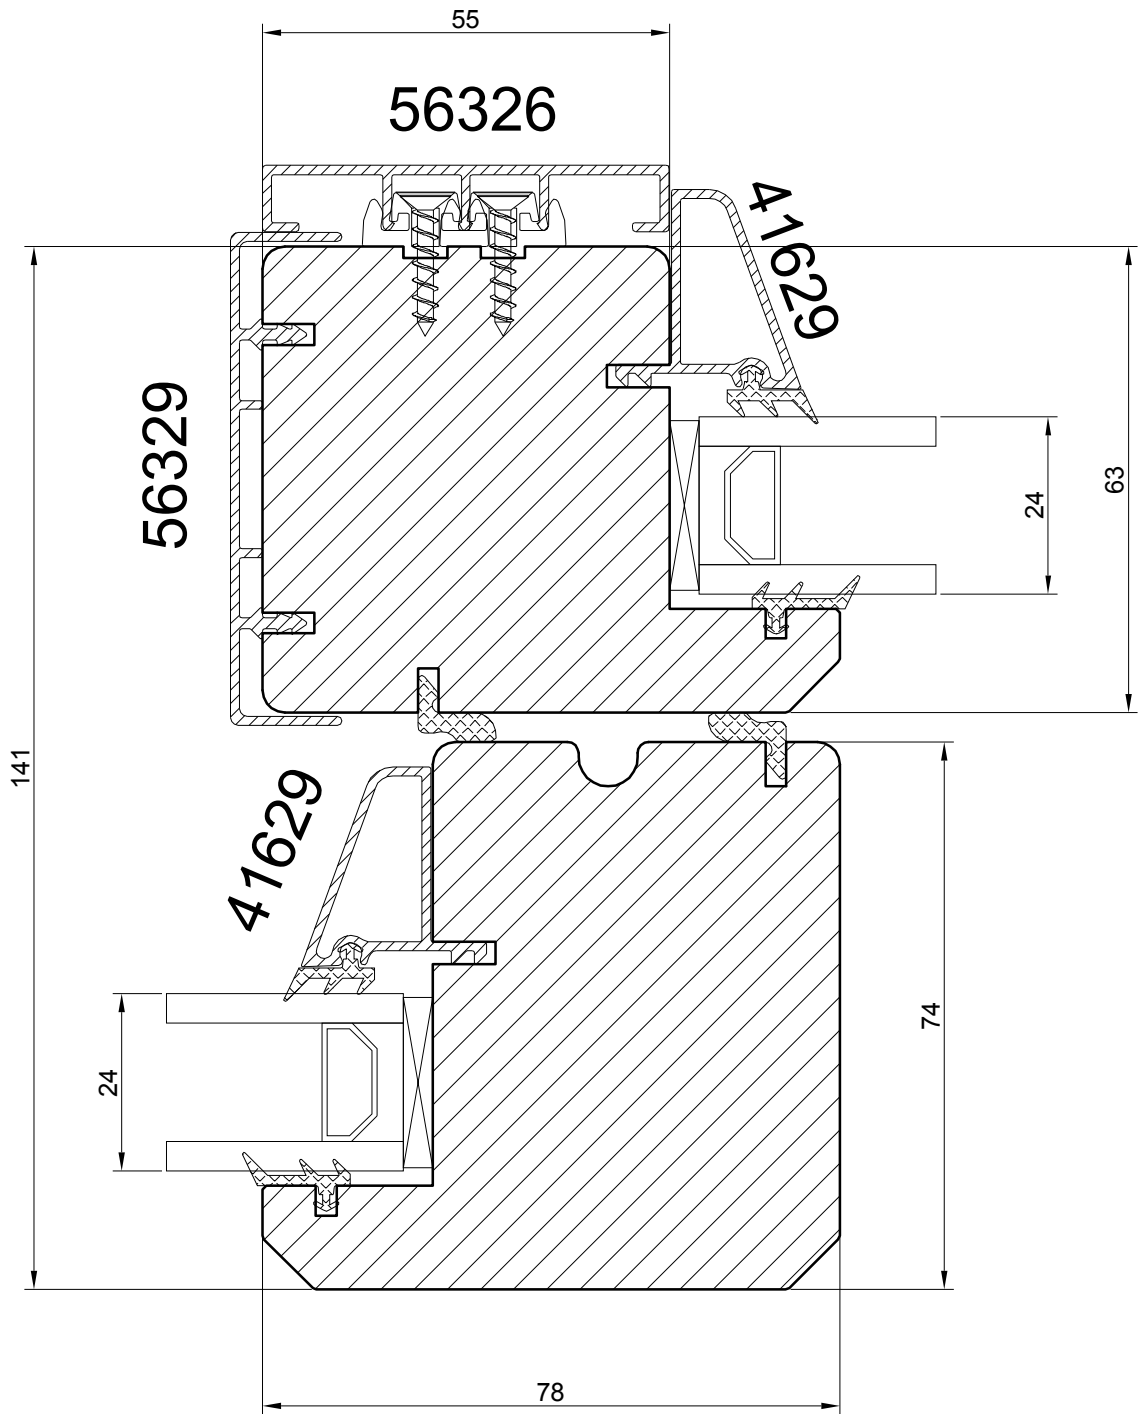


SLIDING DOORS with ALU CLAD

NORWOOD SP.ZO.O.

Ul. Rataja 6, Rusocin
83-031 Łęgowo
+48 692 22 00
biuro@norwood.pl

Description **SDA N95 SLIDING DOORS**
MIDDLE VIEW (24 mm glass)

Revis.	Date	Size	1:1	Drw.	Date	02.01.2018
Verif.	Date	Drawing no.	SDA - 24 - md - 01			

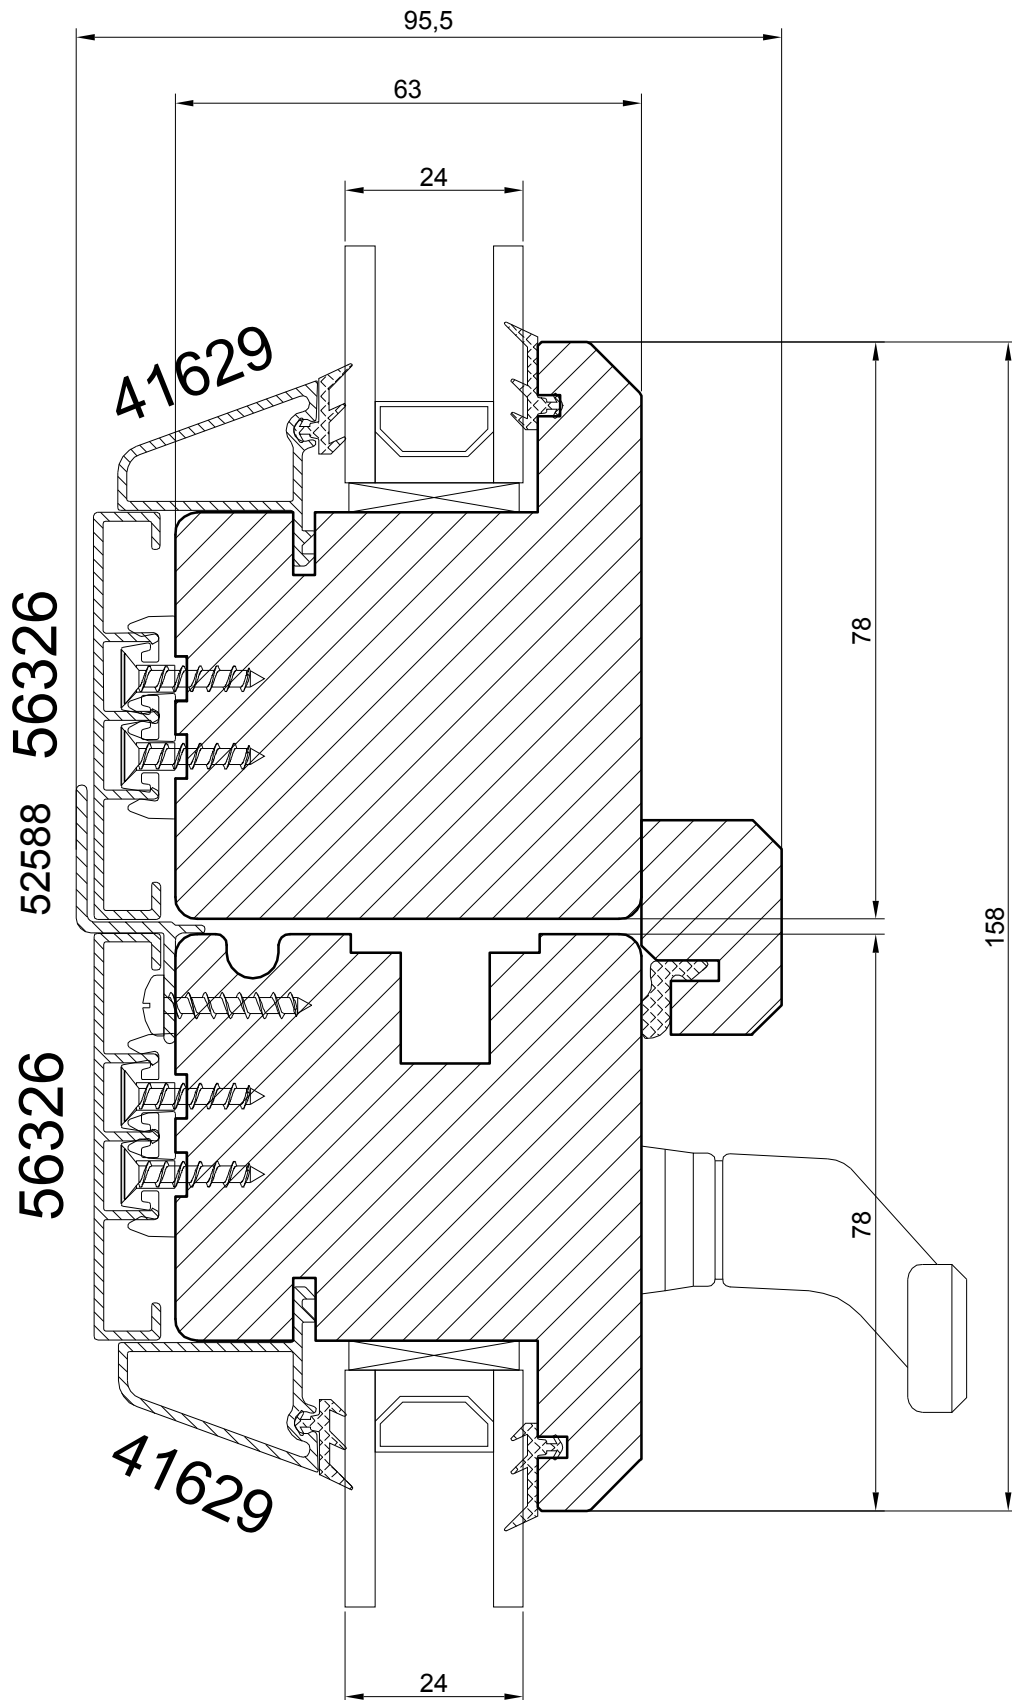


SLIDING DOORS with ALU CLAD

NORWOOD SP.ZO.O.

Ul. Rataja 6, Rusocin
 83-031 Łęgowo
 +48 692 22 00
 biuro@norwood.pl

Description **SD N95 SLIDING DOORS**
MIDDLE VIEW - SD4 (24 mm glass)

Revis.	Date	Size	1:1	Drw.	Date	02.01.2018
Verif.	Date	Drawing no.	SD4 - 24 - md - 01			

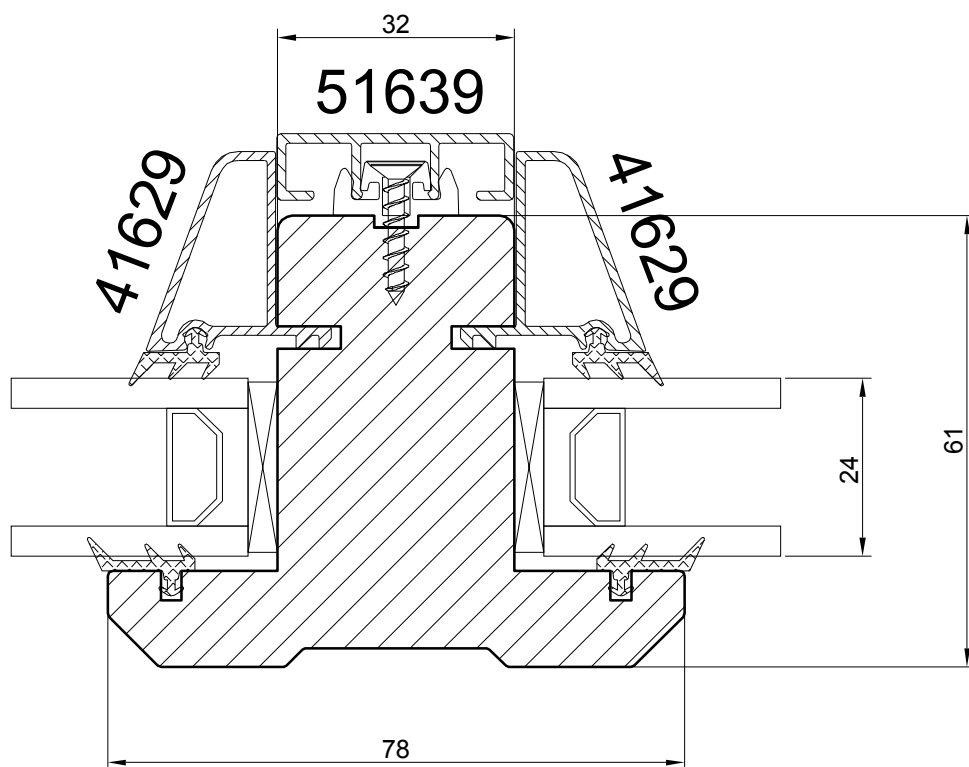


SLIDING DOORS with ALU CLAD

NORWOOD SP.ZO.O.

Ul. Rataja 6, Rusocin
83-031 Łęgowo
+48 692 22 00
biuro@norwood.pl

Description **SD N95 SLIDING DOORS**
VERTICAL BAR 78 (24 mm glass)

Revis.	Date	Size	1 : 1	Drw.	Date	02.01.2018
Verif.	Date	Drawing no.	SD - 24 - vs78 - 01			

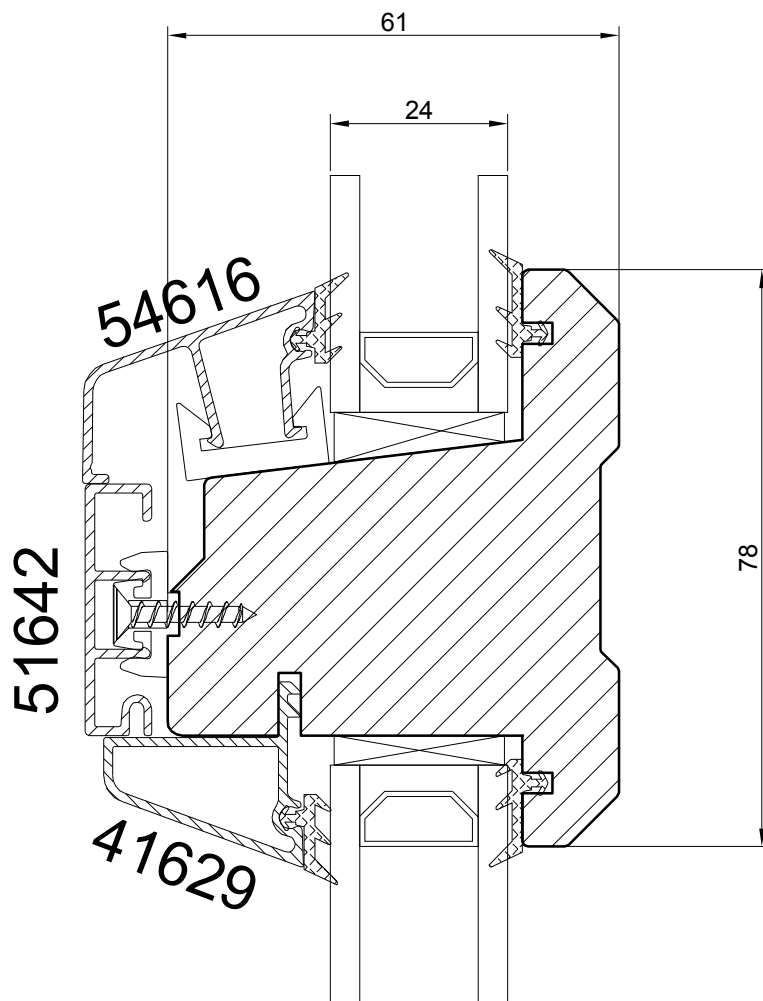


SLIDING DOORS with ALU CLAD

NORWOOD SP.ZO.O.

Ul. Rataja 6, Rusocin
83-031 Łęgowo
+48 692 22 00
biuro@norwood.pl

<i>Description</i>		SDA N95 SLIDING DOORS			
		HORIZONTAL BAR 78 (24 mm glass)			
<i>Revis.</i>	<i>Date</i>	<i>Size</i>	<i>Drw.</i>	<i>Date</i>	
		1:1		02.01.2018	
<i>Verif.</i>	<i>Date</i>	<i>Drawing no.</i>			
		SDA - 24 - hs78 - 01			

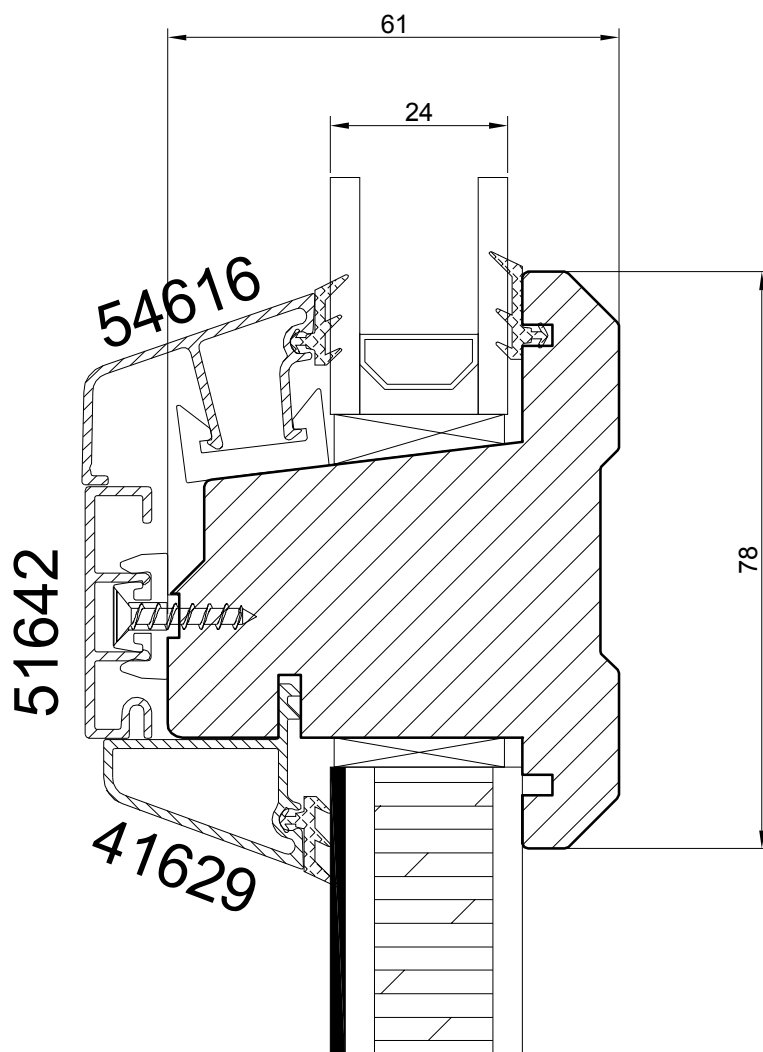

SLIDING DOORS with ALU CLAD

NORWOOD SP.ZO.O.

Ul. Rataja 6, Rusocin
83-031 Łęgowo
+48 692 22 00
biuro@norwood.pl

<i>Description</i>		SDA N95 SLIDING DOORS			
		HORIZONTAL BAR 78 over panel (24 mm glass)			
<i>Revis.</i>	<i>Date</i>	<i>Size</i>	<i>Drw.</i>	<i>Date</i>	
		1 : 1		02.01.2018	
<i>Verif.</i>	<i>Date</i>	<i>Drawing no.</i>			
		SDA - 26 - mr - 01			