


PASSIVE SLIDING DOORS with ALU CLAD

NORWOOD SP.ZO.O.

Ul. Rataja 6, Rusocin
83-031 Łęgowo
+48 692 22 00
biuro@norwood.pl

Description **SDPA N145 PASSIVE SLIDING DOORS
HEAD SECTION - fixed part (48 mm glass)**

<i>Revis.</i>	<i>Date</i>	<i>Size</i> 1:1	<i>Drw.</i>	<i>Date</i> 02.01.2018
<i>Verif.</i>	<i>Date</i>	<i>Drawing no.</i> SDPA - 48 - he - f - 01		

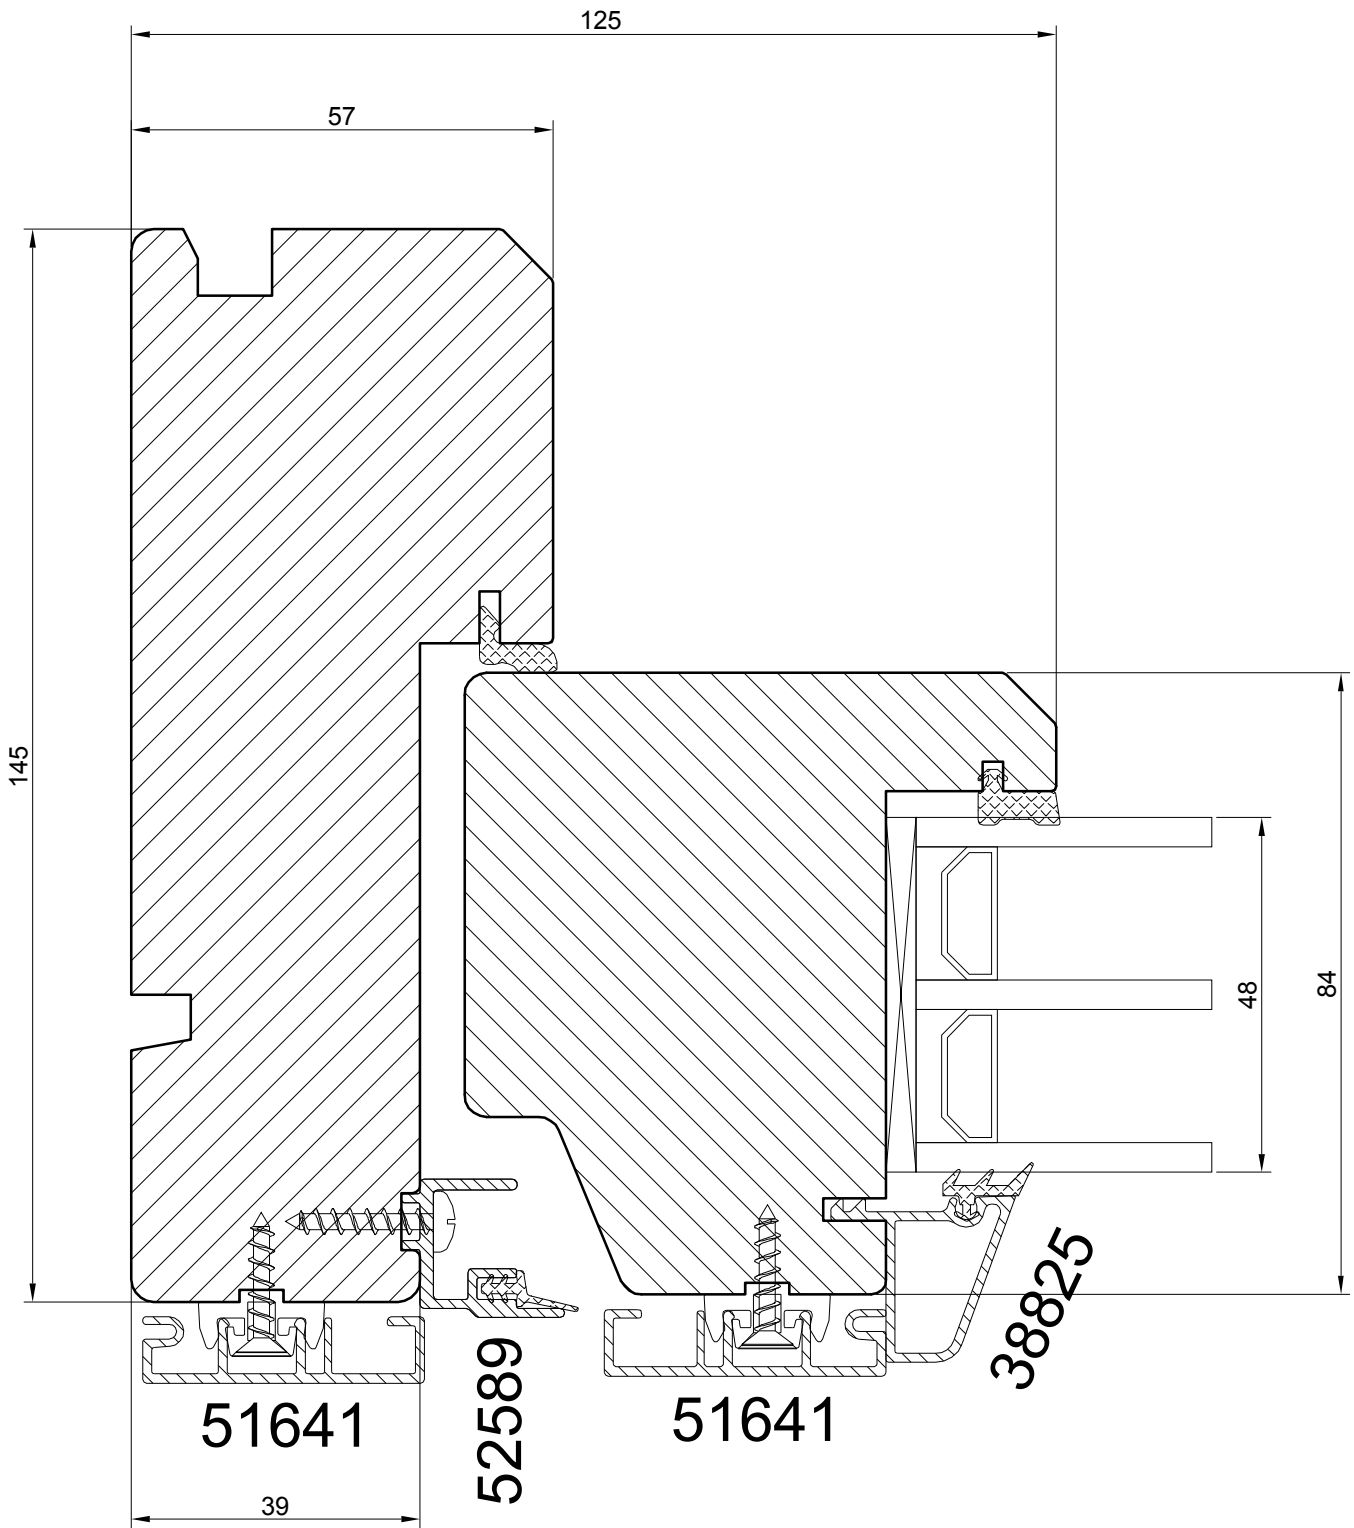


PASSIVE SLIDING DOORS with ALU CLAD

NORWOOD SP.ZO.O.

Ul. Rataja 6, Rusocin
83-031 Łęgowo
+48 692 22 00
biuro@norwood.pl

<i>Description</i>		SDPA N145 PASSIVE SLIDING DOORS HEAD SECTION - sliding part (48 mm glass)		
<i>Revis.</i>	<i>Date</i>	<i>Size</i>	<i>Drw.</i>	<i>Date</i>
		1:1		02.01.2018
<i>Verif.</i>	<i>Date</i>	<i>Drawing no.</i>		
		SDPA - 48 - he - s - 01		

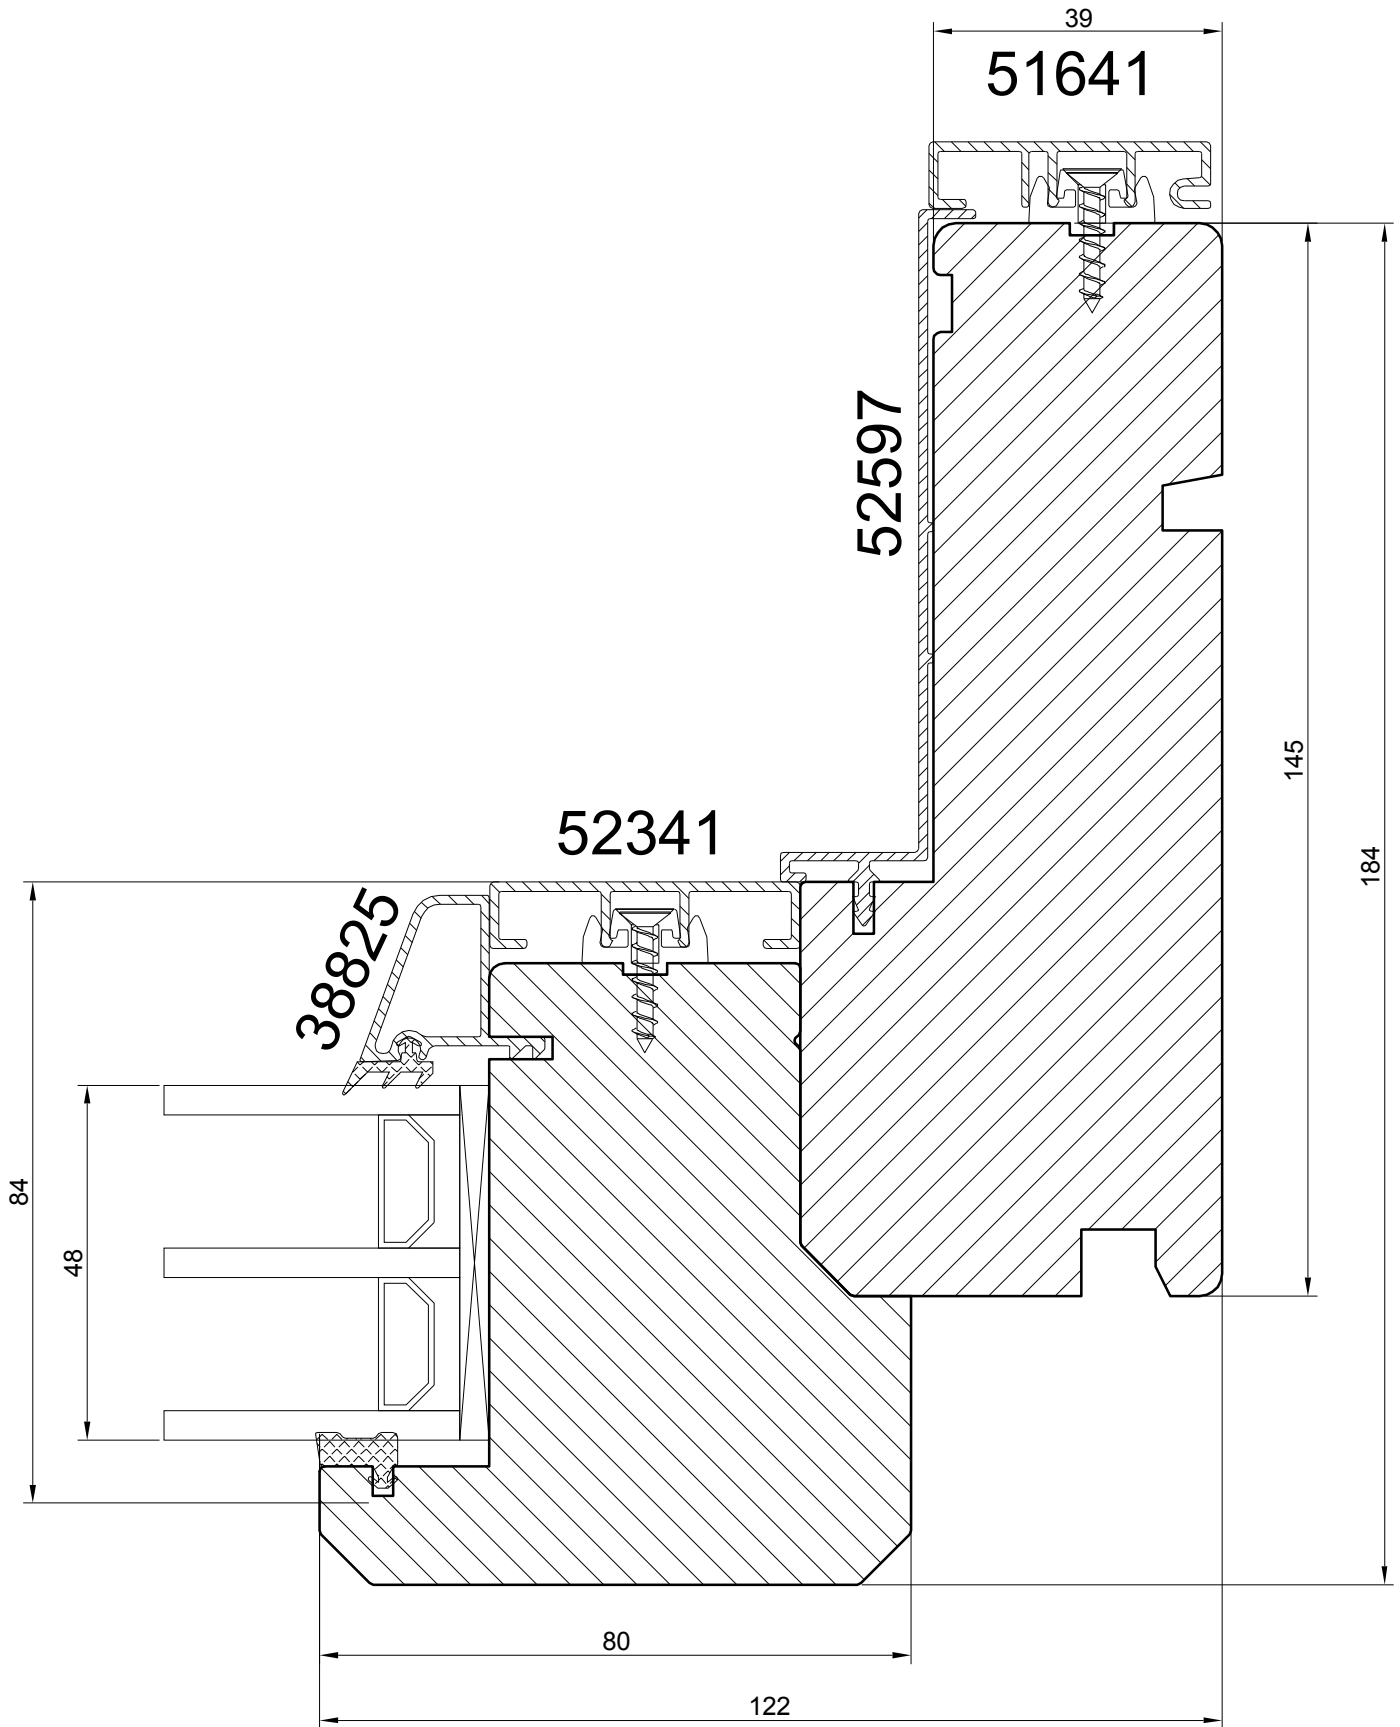


PASSIVE SLIDING DOORS with ALU CLAD

NORWOOD SP.ZO.O.

Ul. Rataja 6, Rusocin
83-031 Łęgowo
+48 692 22 00
biuro@norwood.pl

Description **SDPA N145 PASSIVE SLIDING DOORS
JAMB SECTION - fixed part (48 mm glass)**

<i>Revis.</i>	<i>Date</i>	<i>Size</i> 1:1	<i>Drw.</i>	<i>Date</i> 02.01.2018
<i>Verif.</i>	<i>Date</i>	<i>Drawing no.</i> SDPA - 48 - se - f - 01		

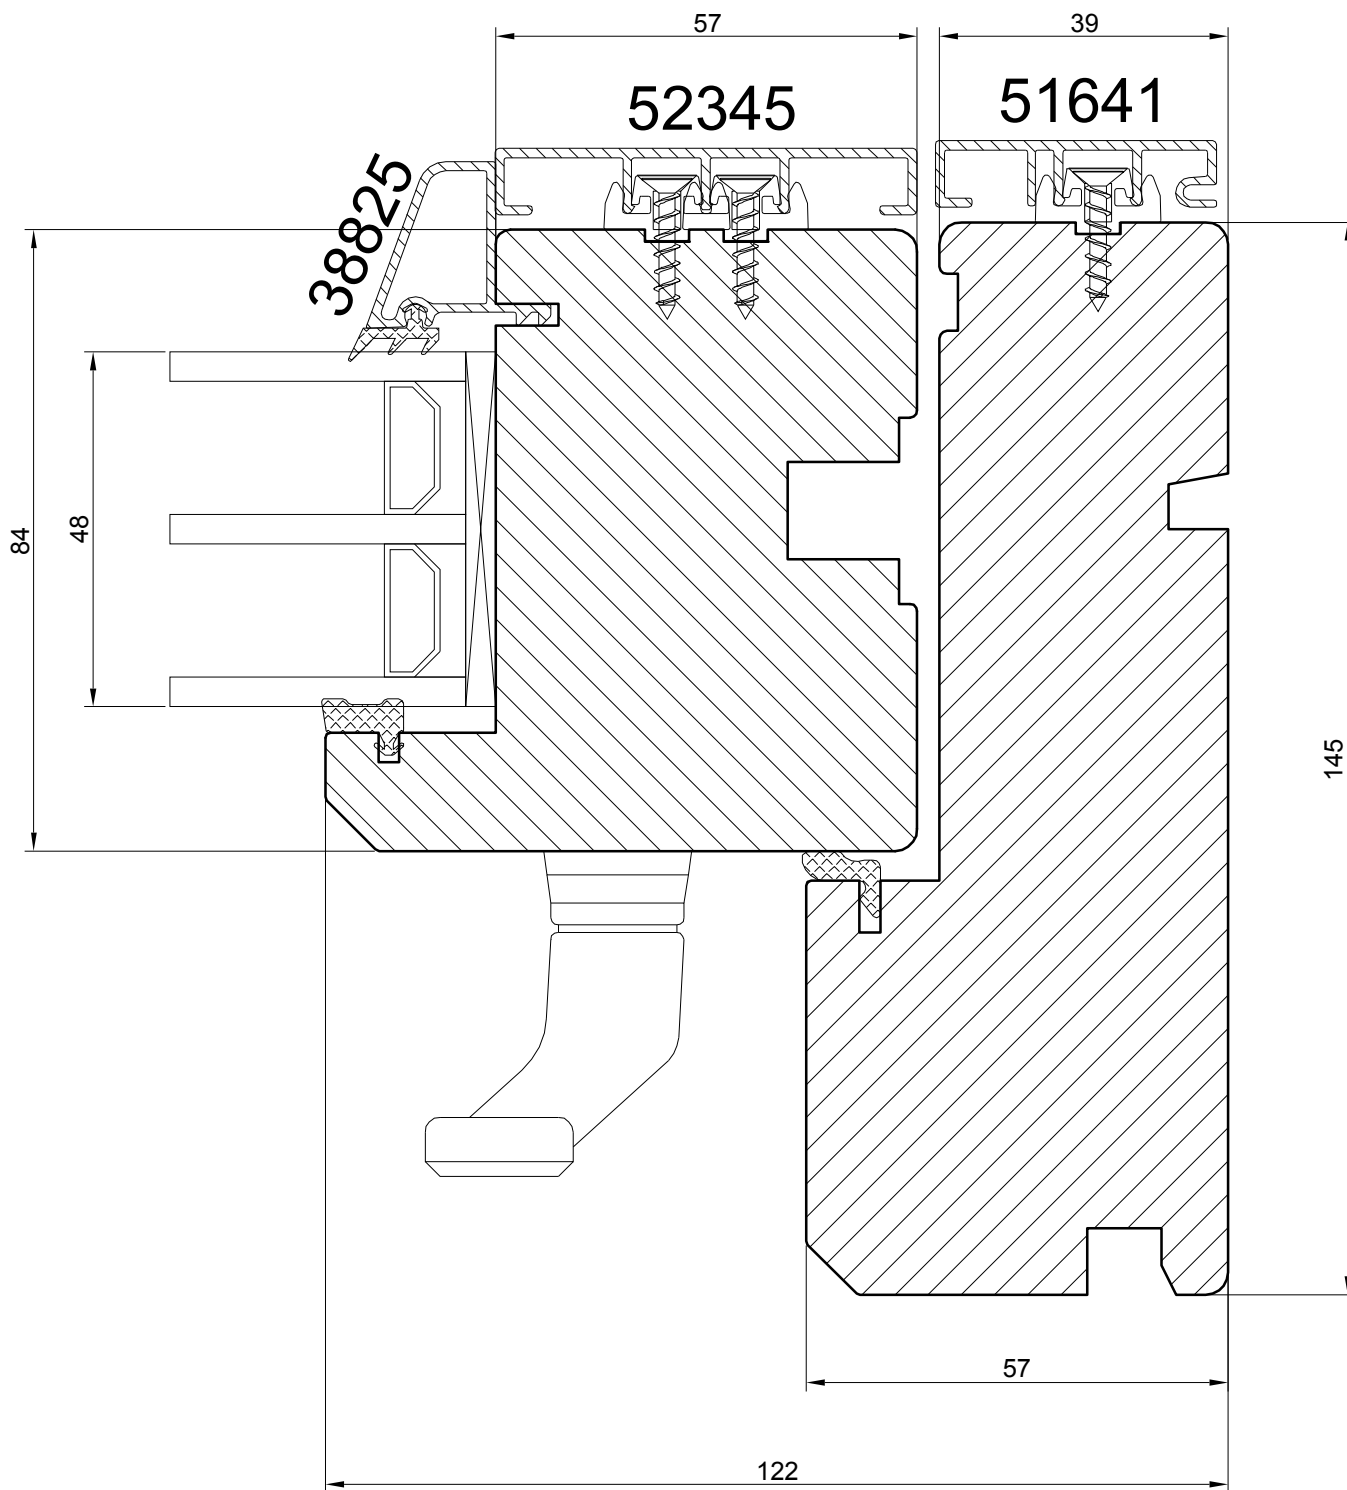


PASSIVE SLIDING DOORS with ALU CLAD

NORWOOD SP.ZO.O.

Ul. Rataja 6, Rusocin
83-031 Łęgowo
+48 692 22 00
biuro@norwood.pl

Description **SDPA N145 PASSIVE SLIDING DOORS
JAMB SECTION - sliding part (48 mm glass)**

<i>Revis.</i>	<i>Date</i>	<i>Size</i> 1:1	<i>Drw.</i>	<i>Date</i> 02.01.2018
<i>Verif.</i>	<i>Date</i>	<i>Drawing no.</i> SDPA - 48 - se - s - 01		

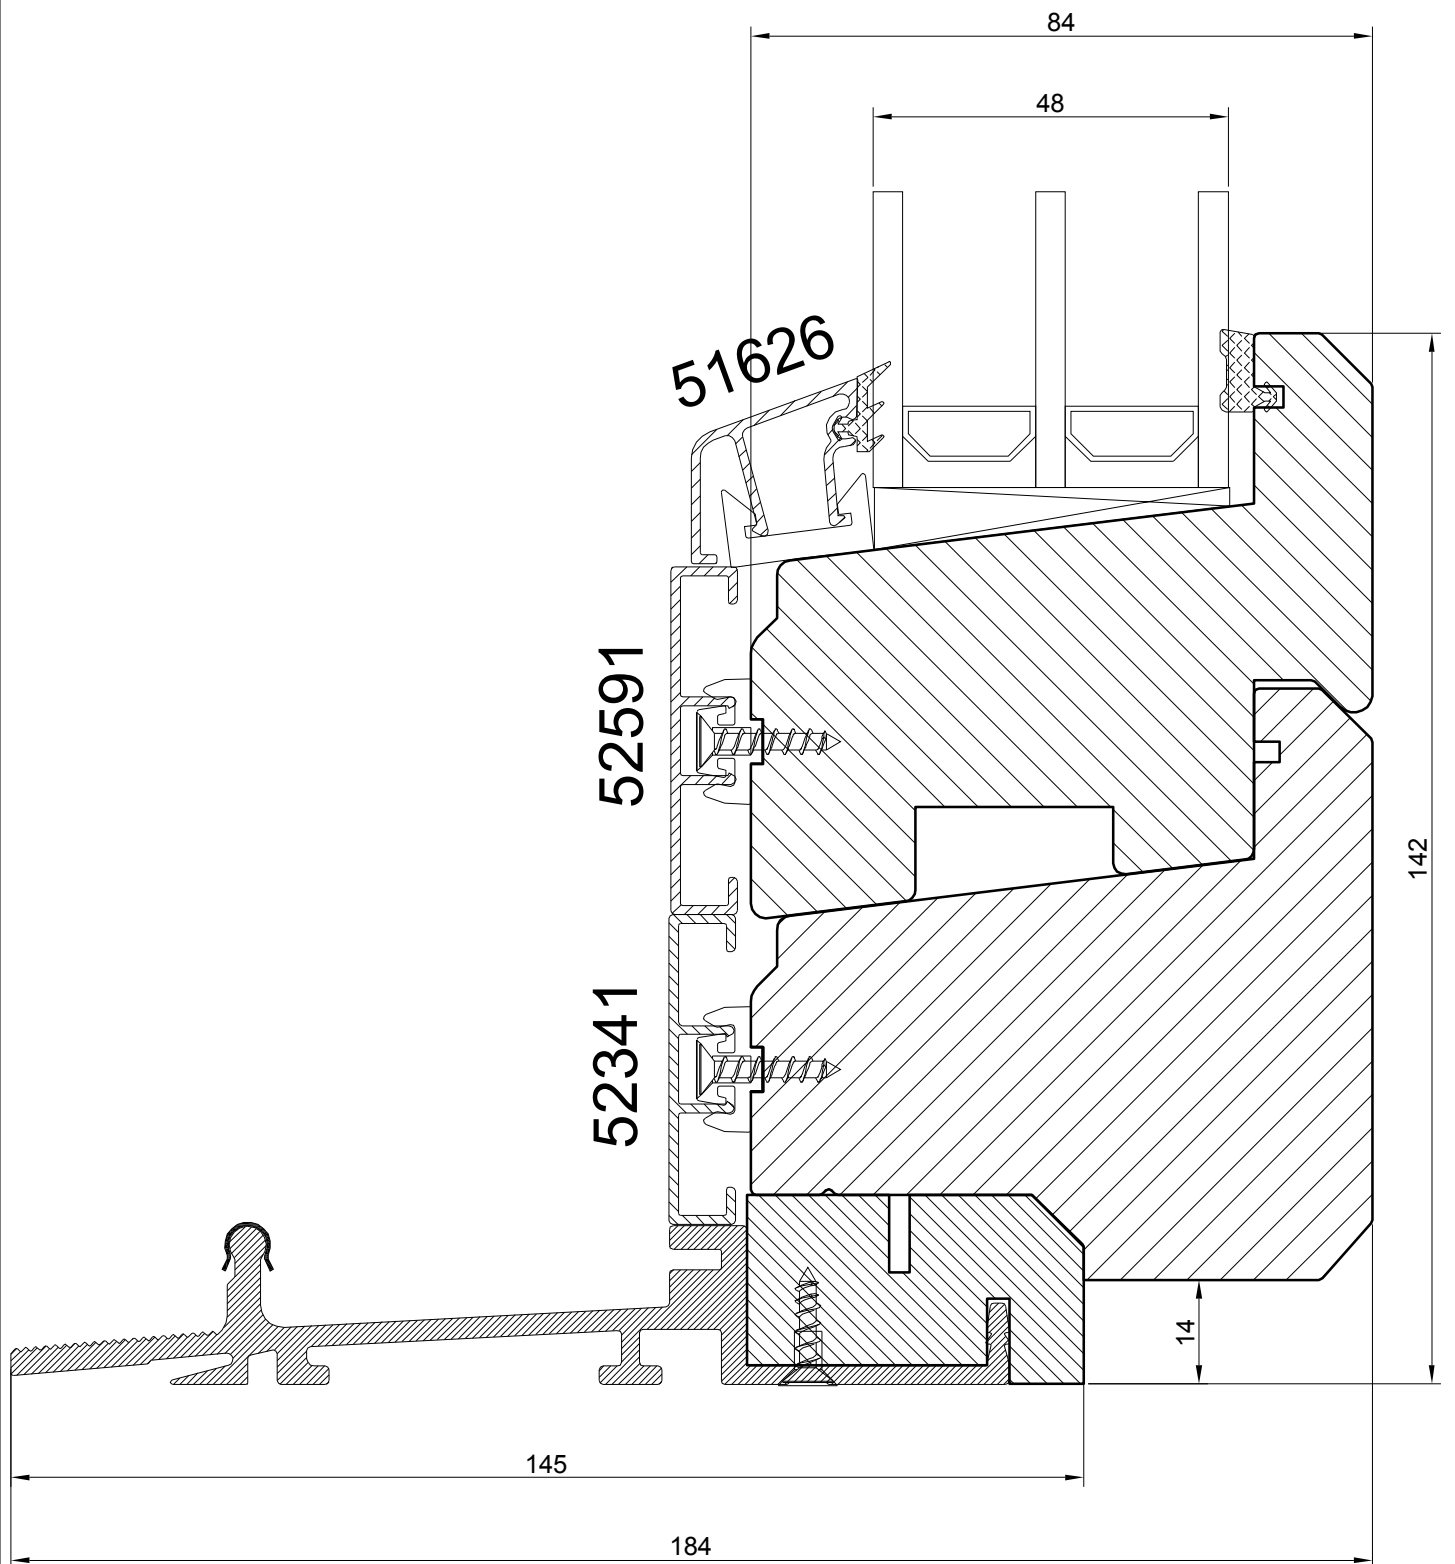


PASSIVE SLIDING DOORS with ALU CLAD

NORWOOD SP.ZO.O.

Ul. Rataja 6, Rusocin
 83-031 Łęgowo
 +48 692 22 00
 biuro@norwood.pl

<i>Description</i>		SDPA N145 PASSIVE SLIDING DOORS LOW ALU THRESHOLD - fixed part (48 mm glass)			
<i>Revis.</i>	<i>Date</i>	<i>Size</i>	<i>Drw.</i>	<i>Date</i>	
		1:1		02.01.2018	
<i>Verif.</i>	<i>Date</i>	<i>Drawing no.</i>			
		SDPA - 48 - tdl - f - 01			

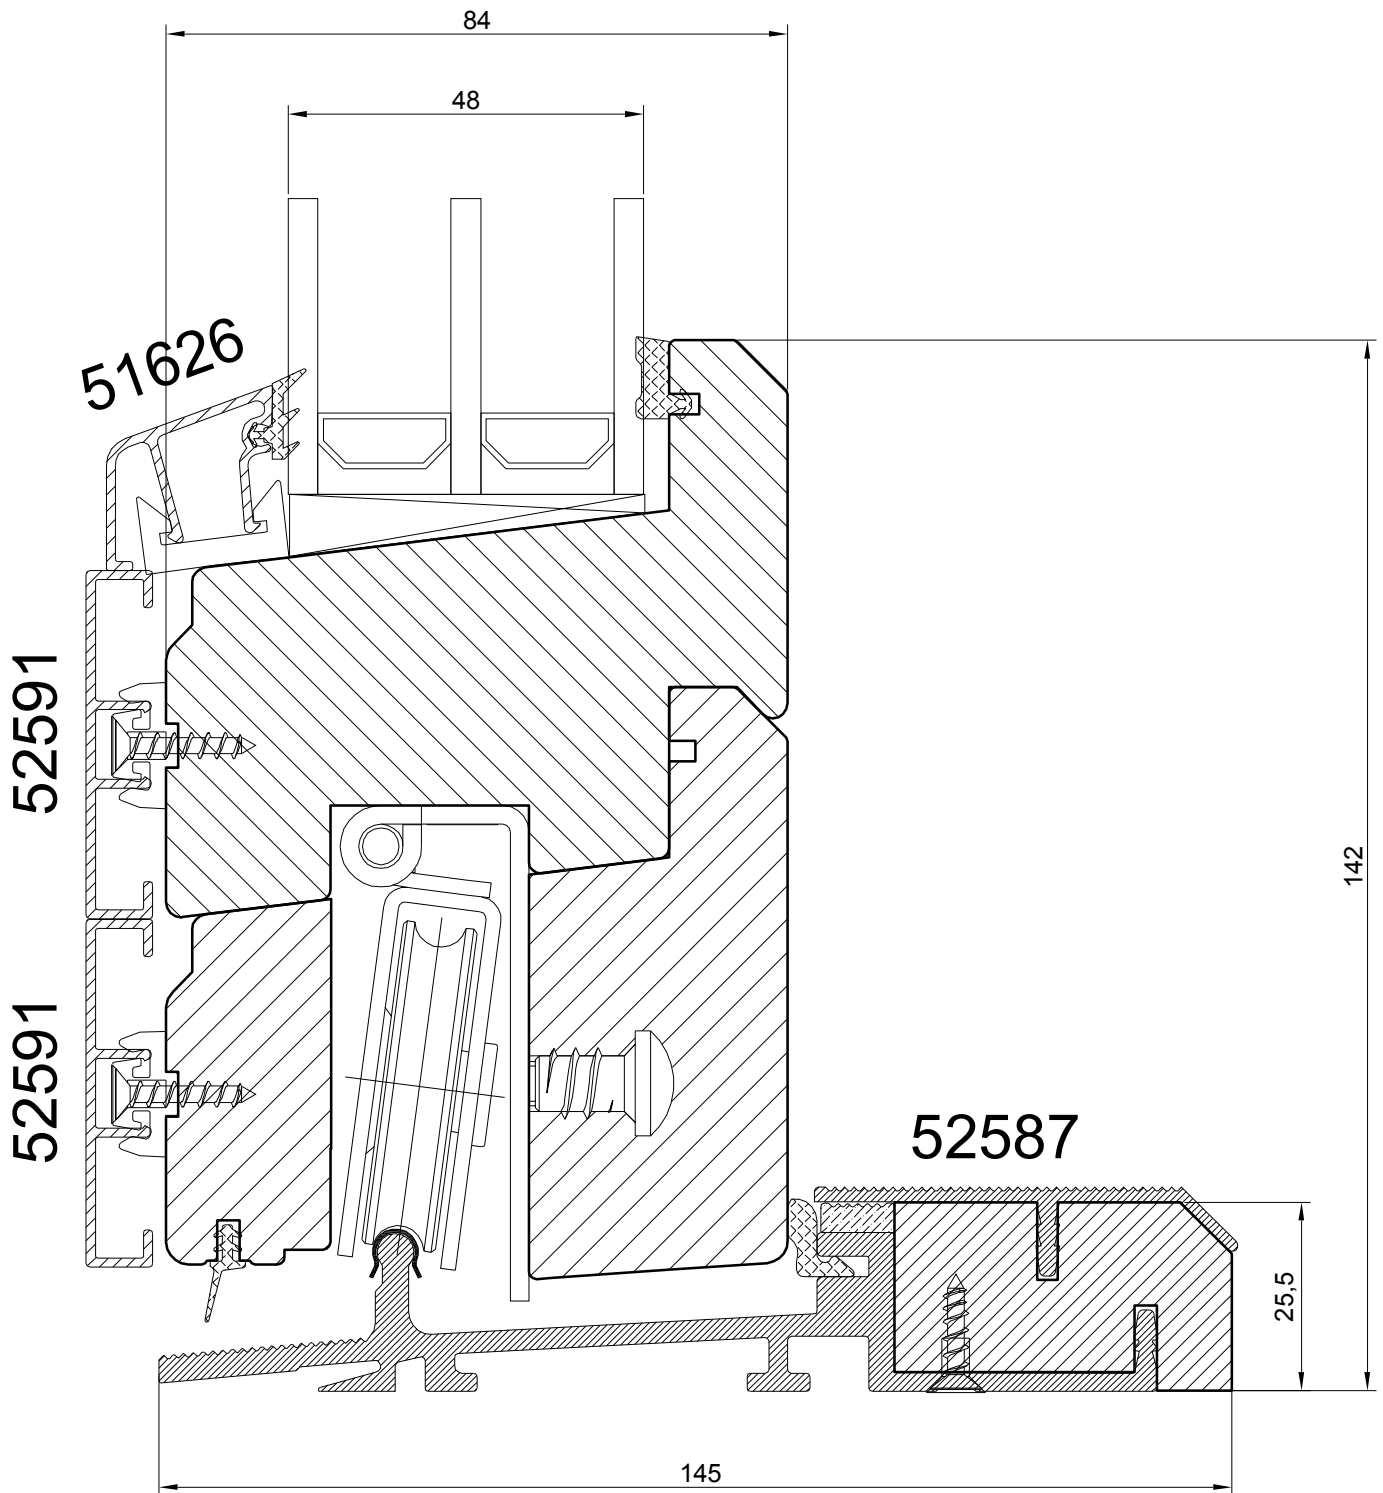


PASSIVE SLIDING DOORS with ALU CLAD

NORWOOD SP.ZO.O.

Ul. Rataja 6, Rusocin
83-031 Łęgowo
+48 692 22 00
biuro@norwood.pl

<i>Description</i>		SDPA N145 PASSIVE SLIDING DOORS LOW ALU THRESHOLD - sliding part (48 mm glass)			
<i>Revis.</i>	<i>Date</i>	<i>Size</i>	<i>Drw.</i>	<i>Date</i>	
		1:1		02.01.2018	
<i>Verif.</i>	<i>Date</i>	<i>Drawing no.</i>			
		SDPA - 48 - tdl - s - 01			

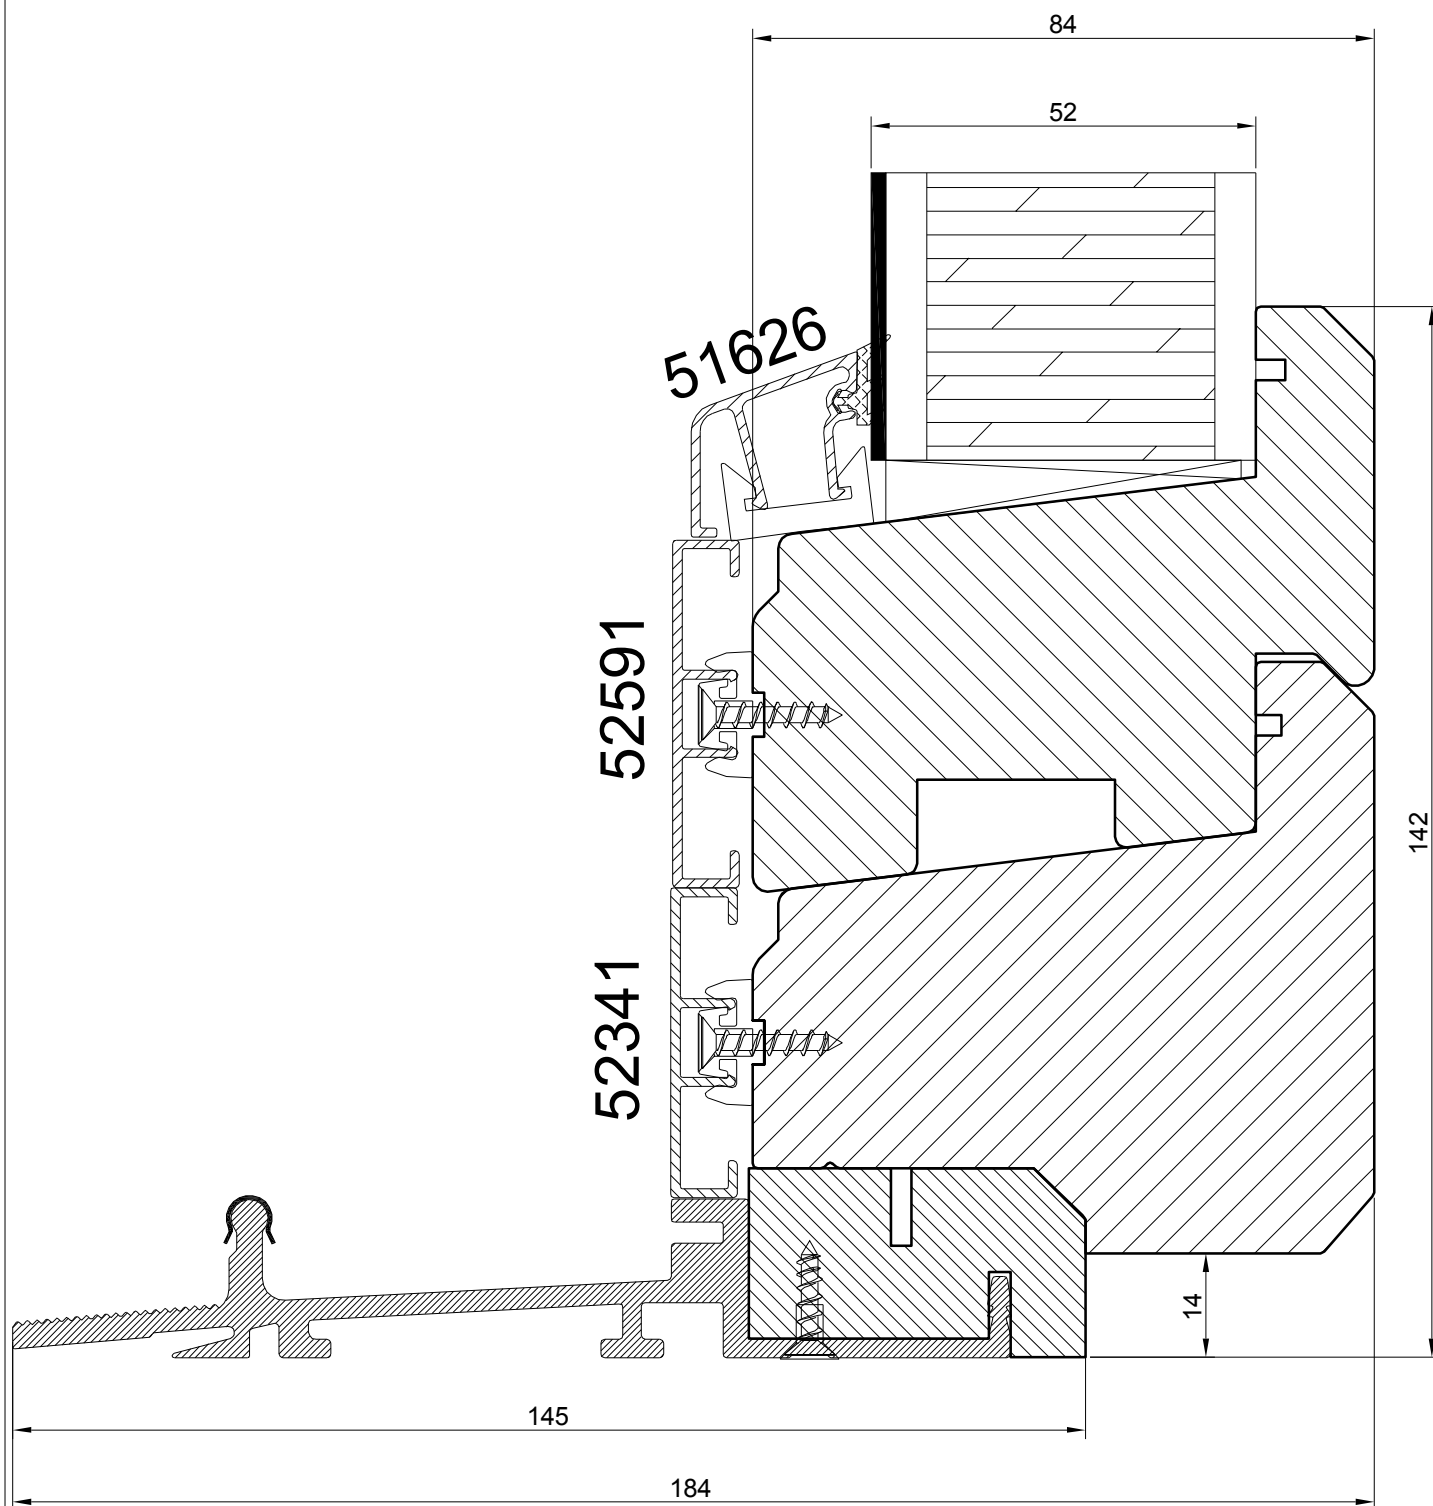


PASSIVE SLIDING DOORS with ALU CLAD

NORWOOD SP.ZO.O.

Ul. Rataja 6, Rusocin
83-031 Łęgowo
+48 692 22 00
biuro@norwood.pl

Description **SDPA N145 PASSIVE SLIDING DOORS
LOW ALU THRESHOLD - fixed part (52 mm panel)**

<i>Revis.</i>	<i>Date</i>	<i>Size</i> 1:1	<i>Drw.</i>	<i>Date</i> 02.01.2018
<i>Verif.</i>	<i>Date</i>	<i>Drawing no.</i> SDPA - 52p - tdl - f - 01		

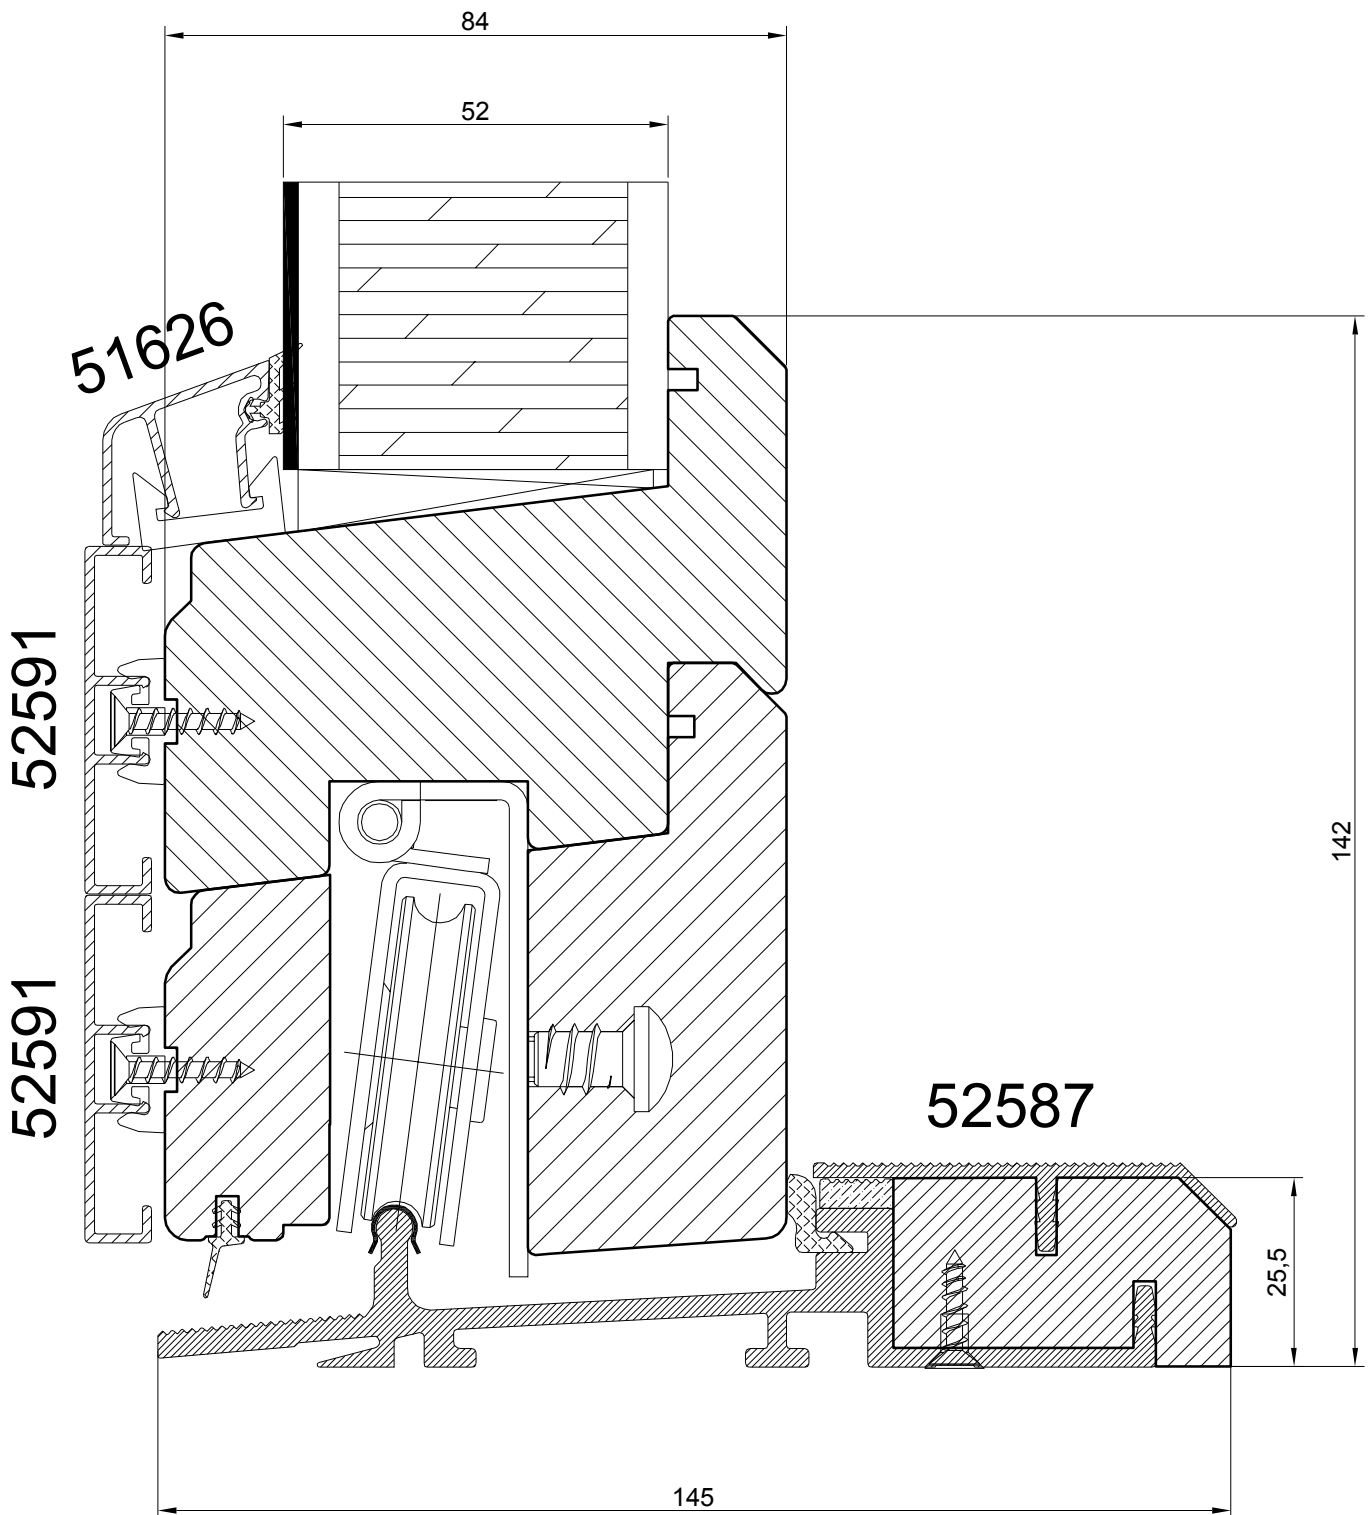


PASSIVE SLIDING DOORS with ALU CLAD

NORWOOD SP.ZO.O.

Ul. Rataja 6, Rusocin
83-031 Łęgowo
+48 692 22 00
biuro@norwood.pl

<i>Description</i>		SDPA N145 PASSIVE SLIDING DOORS LOW ALU THRESHOLD - sliding part (52 mm panel)			
<i>Revis.</i>	<i>Date</i>	<i>Size</i>	<i>Drw.</i>	<i>Date</i>	
		1:1		02.01.2018	
<i>Verif.</i>	<i>Date</i>	<i>Drawing no.</i>			
		SDPA - 52p - tdl - s - 01			

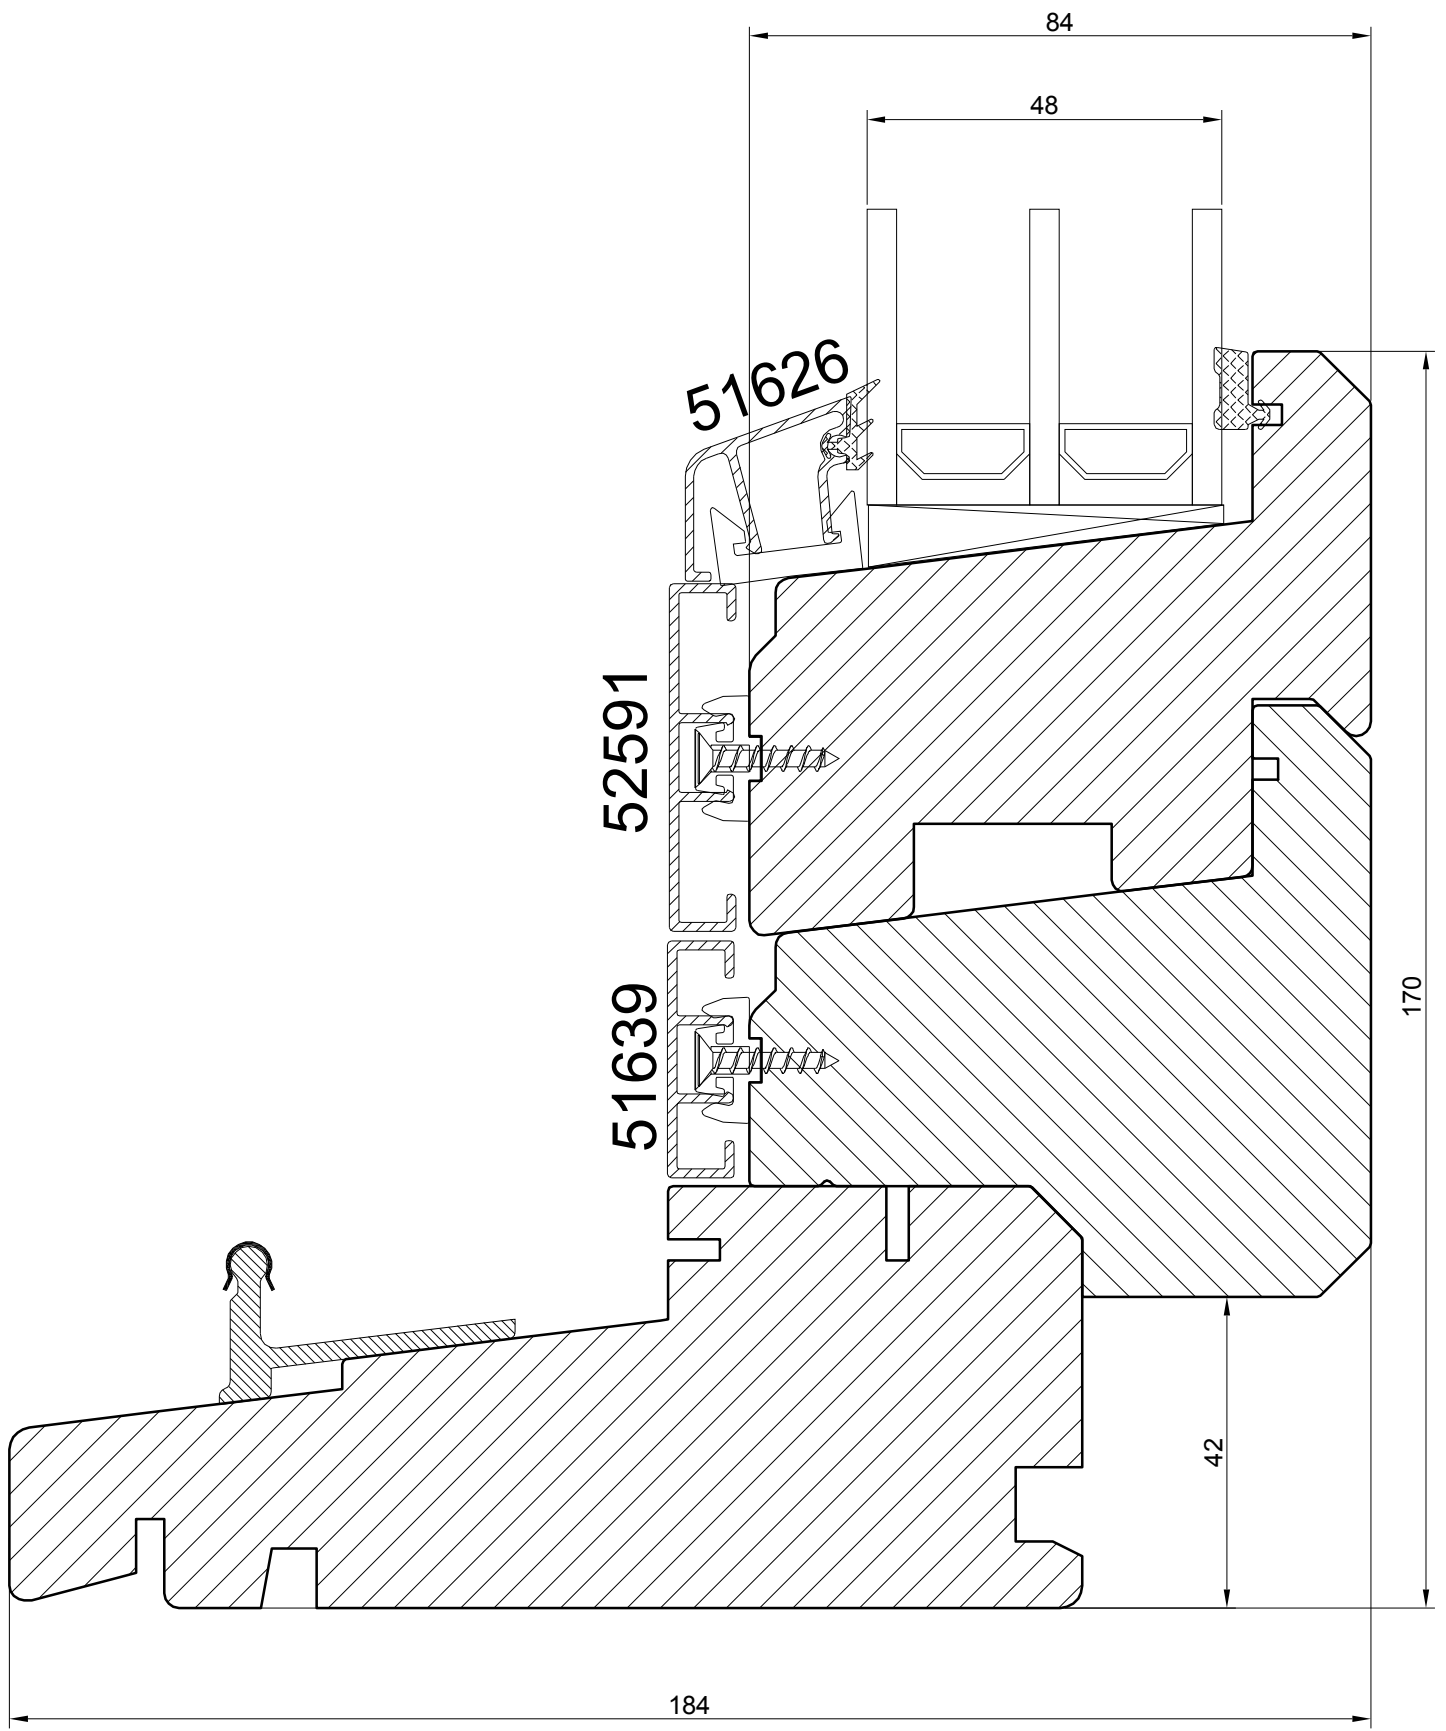


PASSIVE SLIDING DOORS with ALU CLAD

NORWOOD SP.ZO.O.

Ul. Rataja 6, Rusocin
83-031 Łęgowo
+48 692 22 00
biuro@norwood.pl

Description **SDPA N145 PASSIVE SLIDING DOORS
HIGH THRESHOLD - fixed part (48 mm glass)**

<i>Revis.</i>	<i>Date</i>	<i>Size</i> 1:1	<i>Drw.</i>	<i>Date</i> 02.01.2018
<i>Verif.</i>	<i>Date</i>	<i>Drawing no.</i> SDPA - 48 - tdh - f - 01		

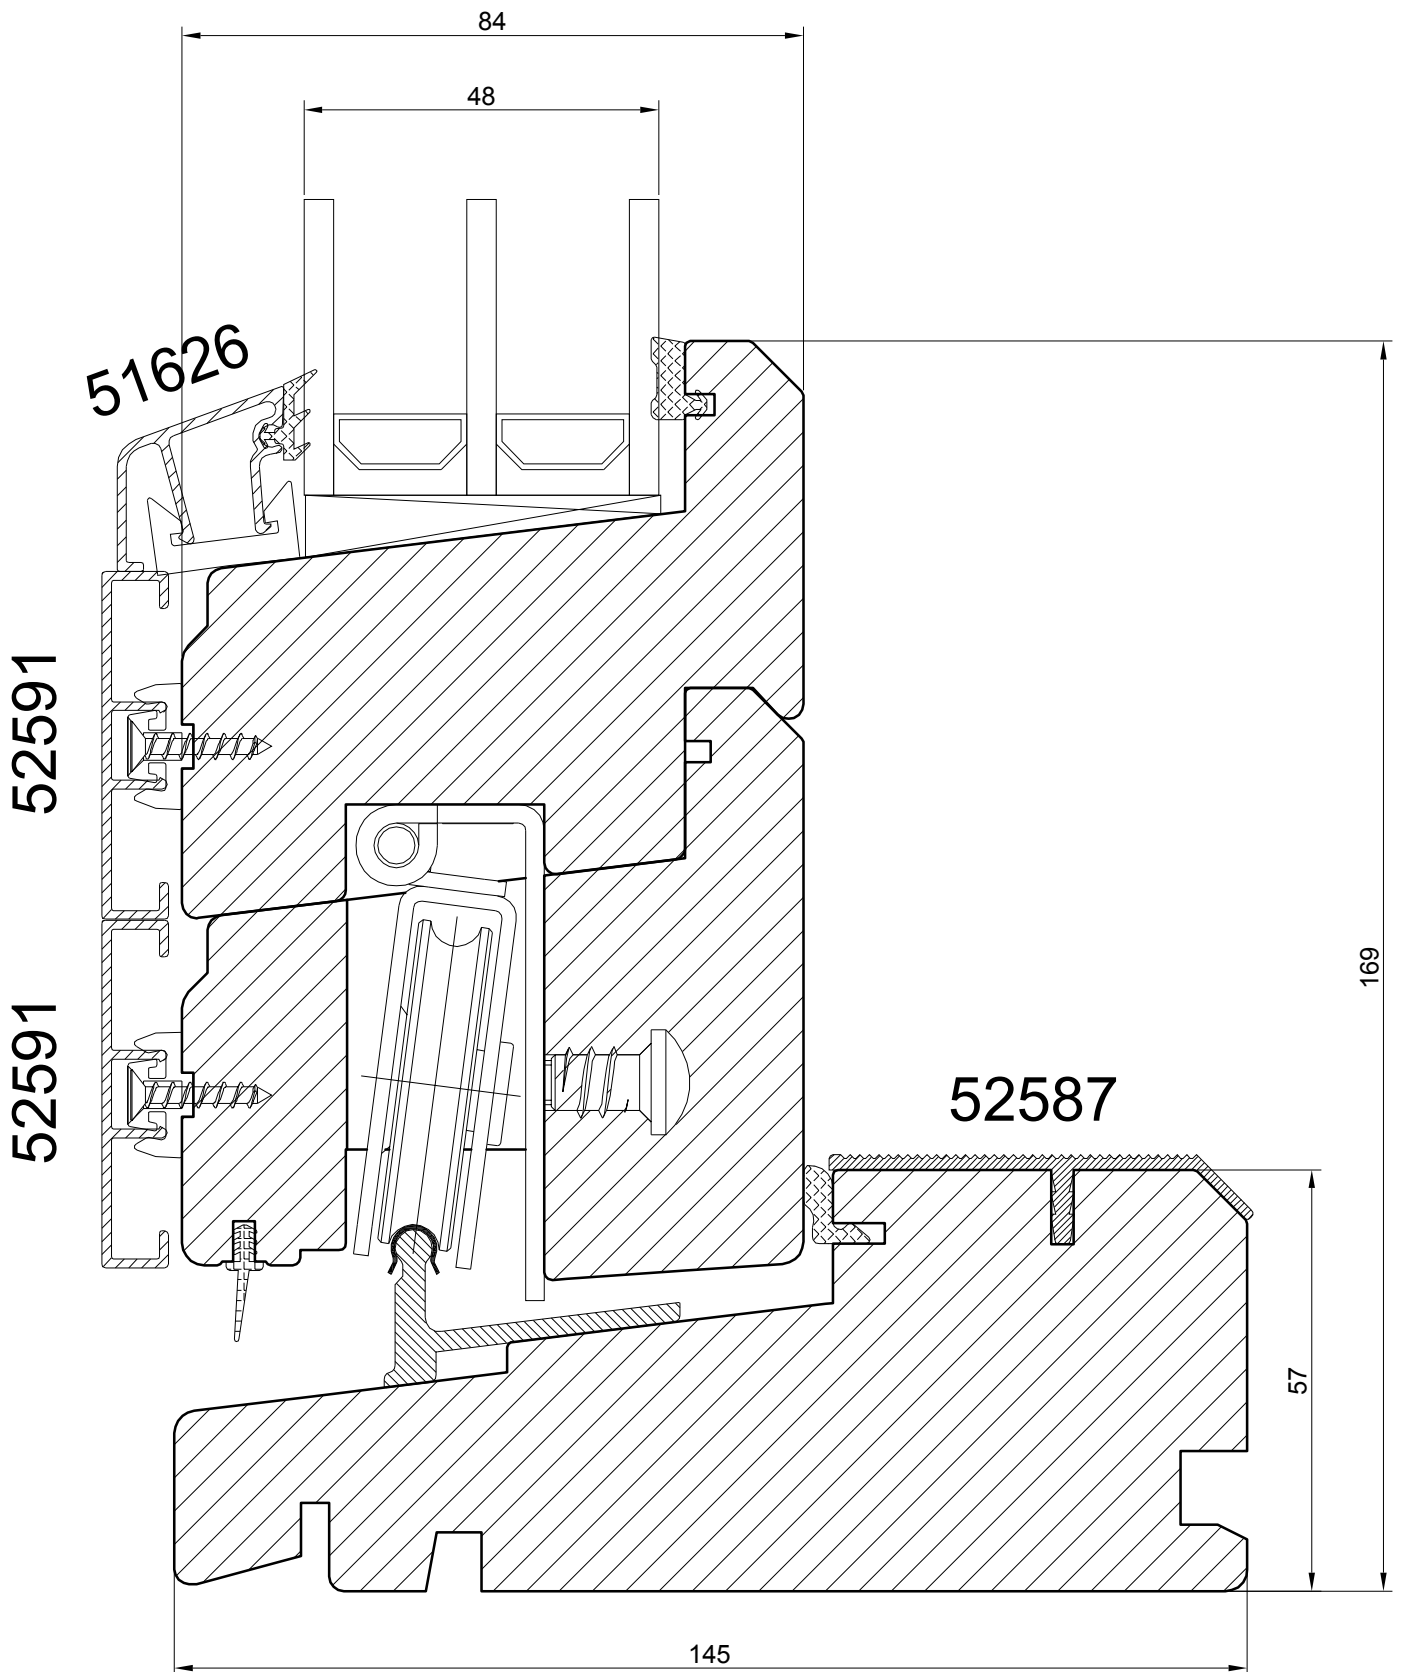


PASSIVE SLIDING DOORS with ALU CLAD

NORWOOD SP.ZO.O.

Ul. Rataja 6, Rusocin
 83-031 Łęgowo
 +48 692 22 00
 biuro@norwood.pl

Description **SDPA N145 PASSIVE SLIDING DOORS
 HIGH THRESHOLD - sliding part (48 mm glass)**

<i>Revis.</i>	<i>Date</i>	<i>Size</i> 1:1	<i>Drw.</i>	<i>Date</i> 02.01.2018
<i>Verif.</i>	<i>Date</i>	<i>Drawing no.</i> SDPA - 48 - tdh - s - 01		

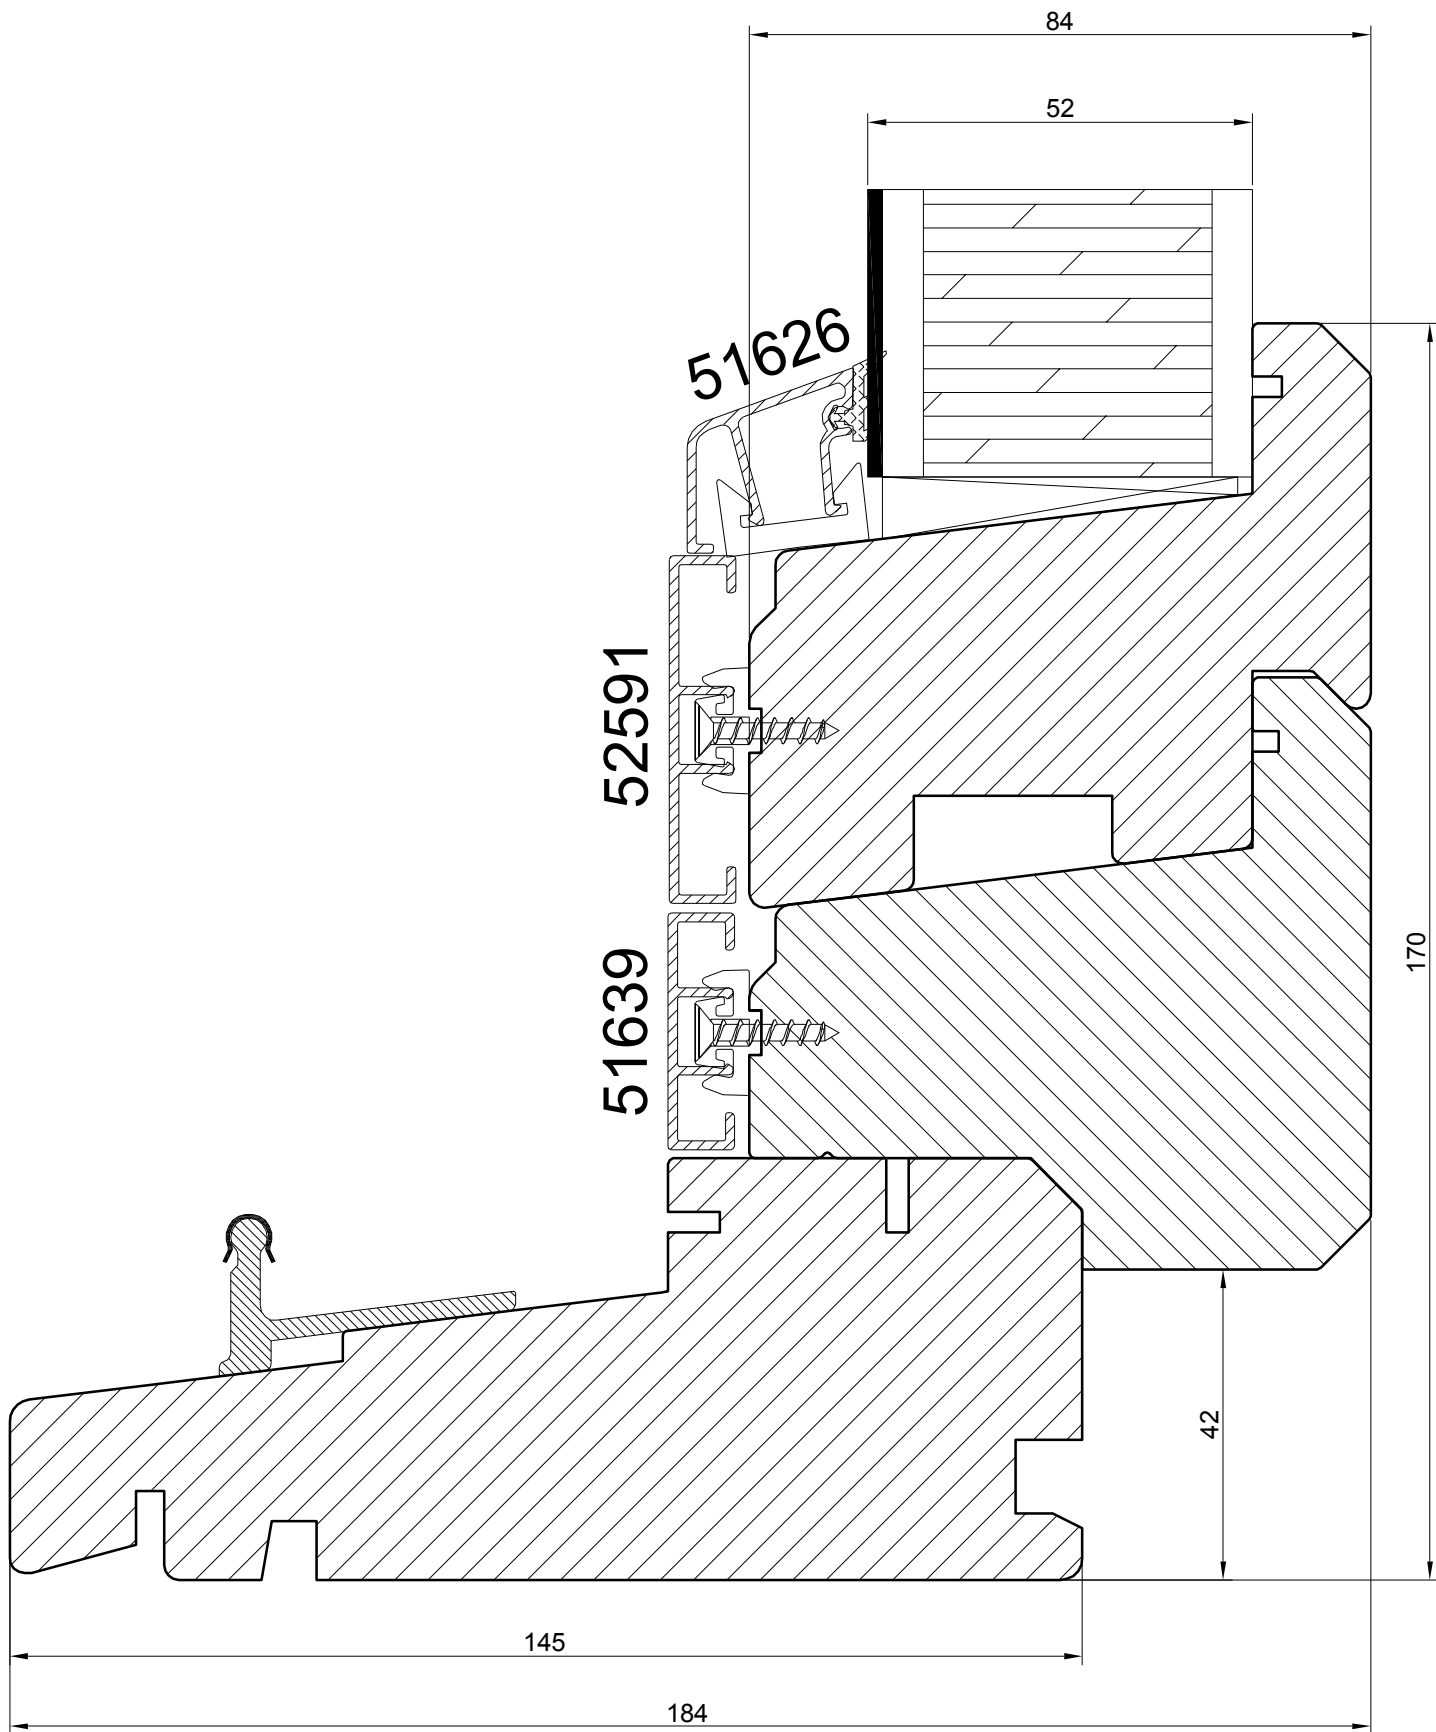


PASSIVE SLIDING DOORS with ALU CLAD

NORWOOD SP.ZO.O.

Ul. Rataja 6, Rusocin
 83-031 Łęgowo
 +48 692 22 00
 biuro@norwood.pl

Description **SDPA N145 PASSIVE SLIDING DOORS
 HIGH THRESHOLD - fixed part (52 mm panel)**

<i>Revis.</i>	<i>Date</i>	<i>Size</i> 1:1	<i>Drw.</i>	<i>Date</i> 02.01.2018
<i>Verif.</i>	<i>Date</i>	<i>Drawing no.</i> SDPA - 52p - tdh - f - 01		

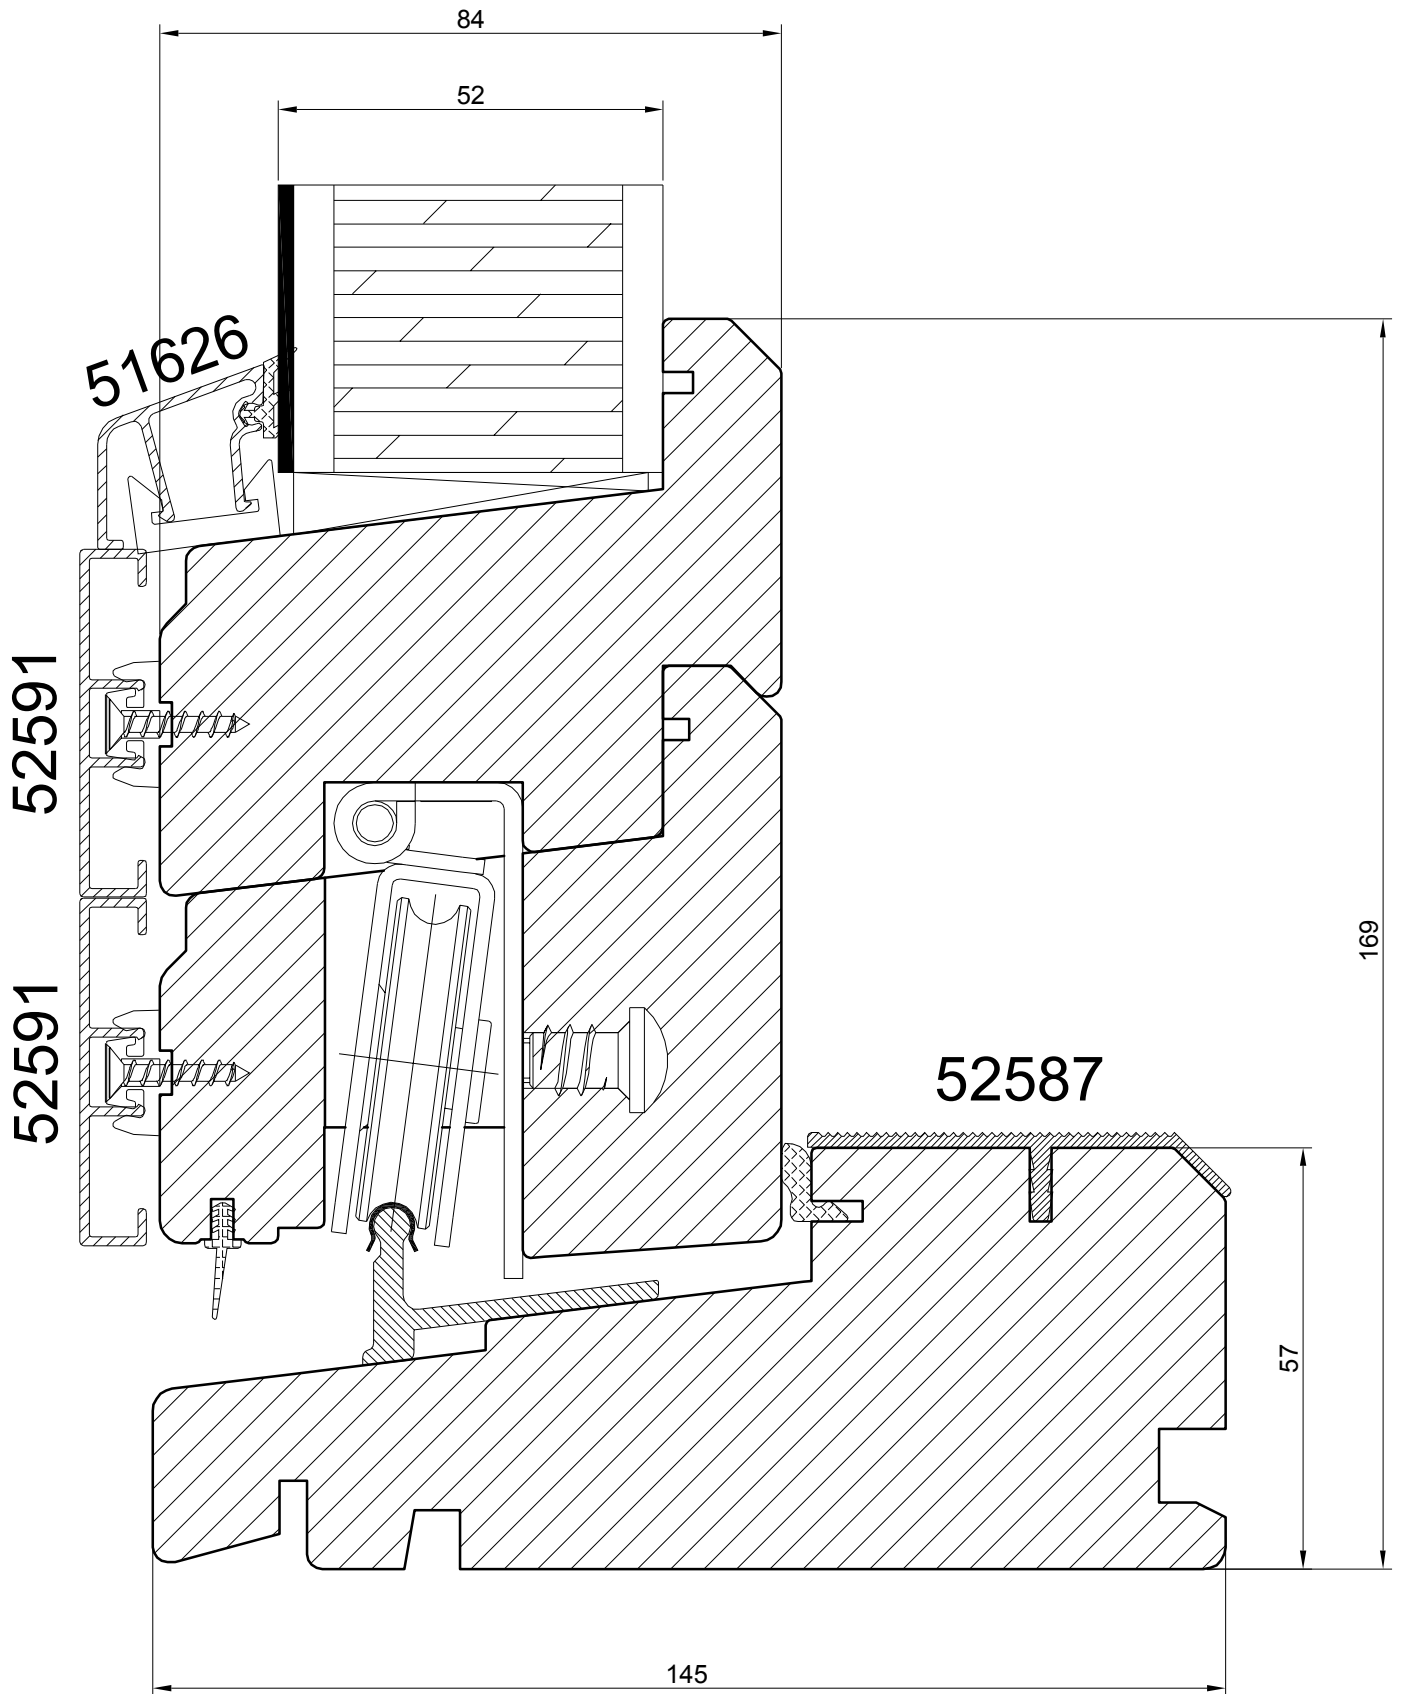


PASSIVE SLIDING DOORS with ALU CLAD

NORWOOD SP.ZO.O.

Ul. Rataja 6, Rusocin
 83-031 Łęgowo
 +48 692 22 00
 biuro@norwood.pl

Description **SDPA N145 PASSIVE SLIDING DOORS
 HIGH THRESHOLD - sliding part (52 mm panel)**

<i>Revis.</i>	<i>Date</i>	<i>Size</i> 1:1	<i>Drw.</i>	<i>Date</i> 02.01.2018
<i>Verif.</i>	<i>Date</i>	<i>Drawing no.</i> SDPA - 52p - tdh - s - 01		

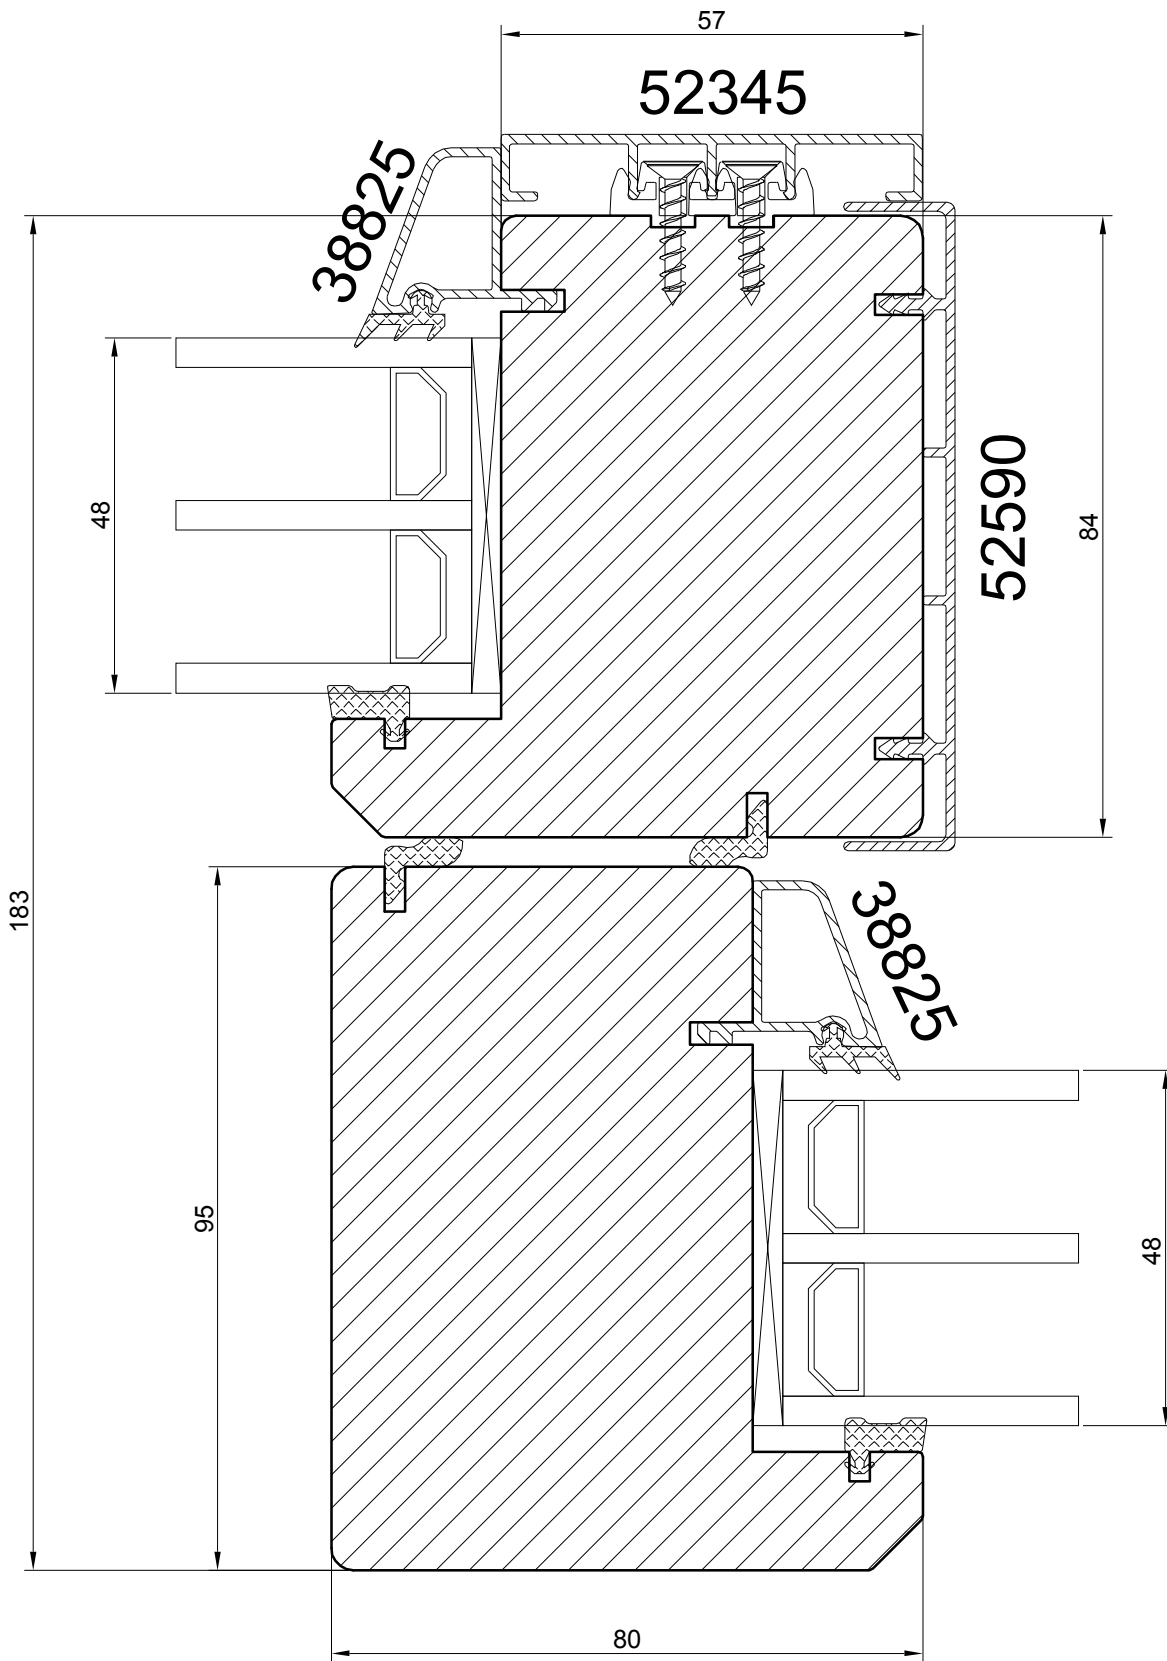


PASSIVE SLIDING DOORS with ALU CLAD

NORWOOD SP.ZO.O.

Ul. Rataja 6, Rusocin
83-031 Łęgowo
+48 692 22 00
biuro@norwood.pl

Description **SDPA N145 PASSIVE SLIDING DOORS
MIDDLE VIEW (48 mm glass)**

<i>Revis.</i>	<i>Date</i>	<i>Size</i> 1:1	<i>Drw.</i>	<i>Date</i> 02.01.2018
<i>Verif.</i>	<i>Date</i>	<i>Drawing no.</i> SDPA - 48 - md - 01		

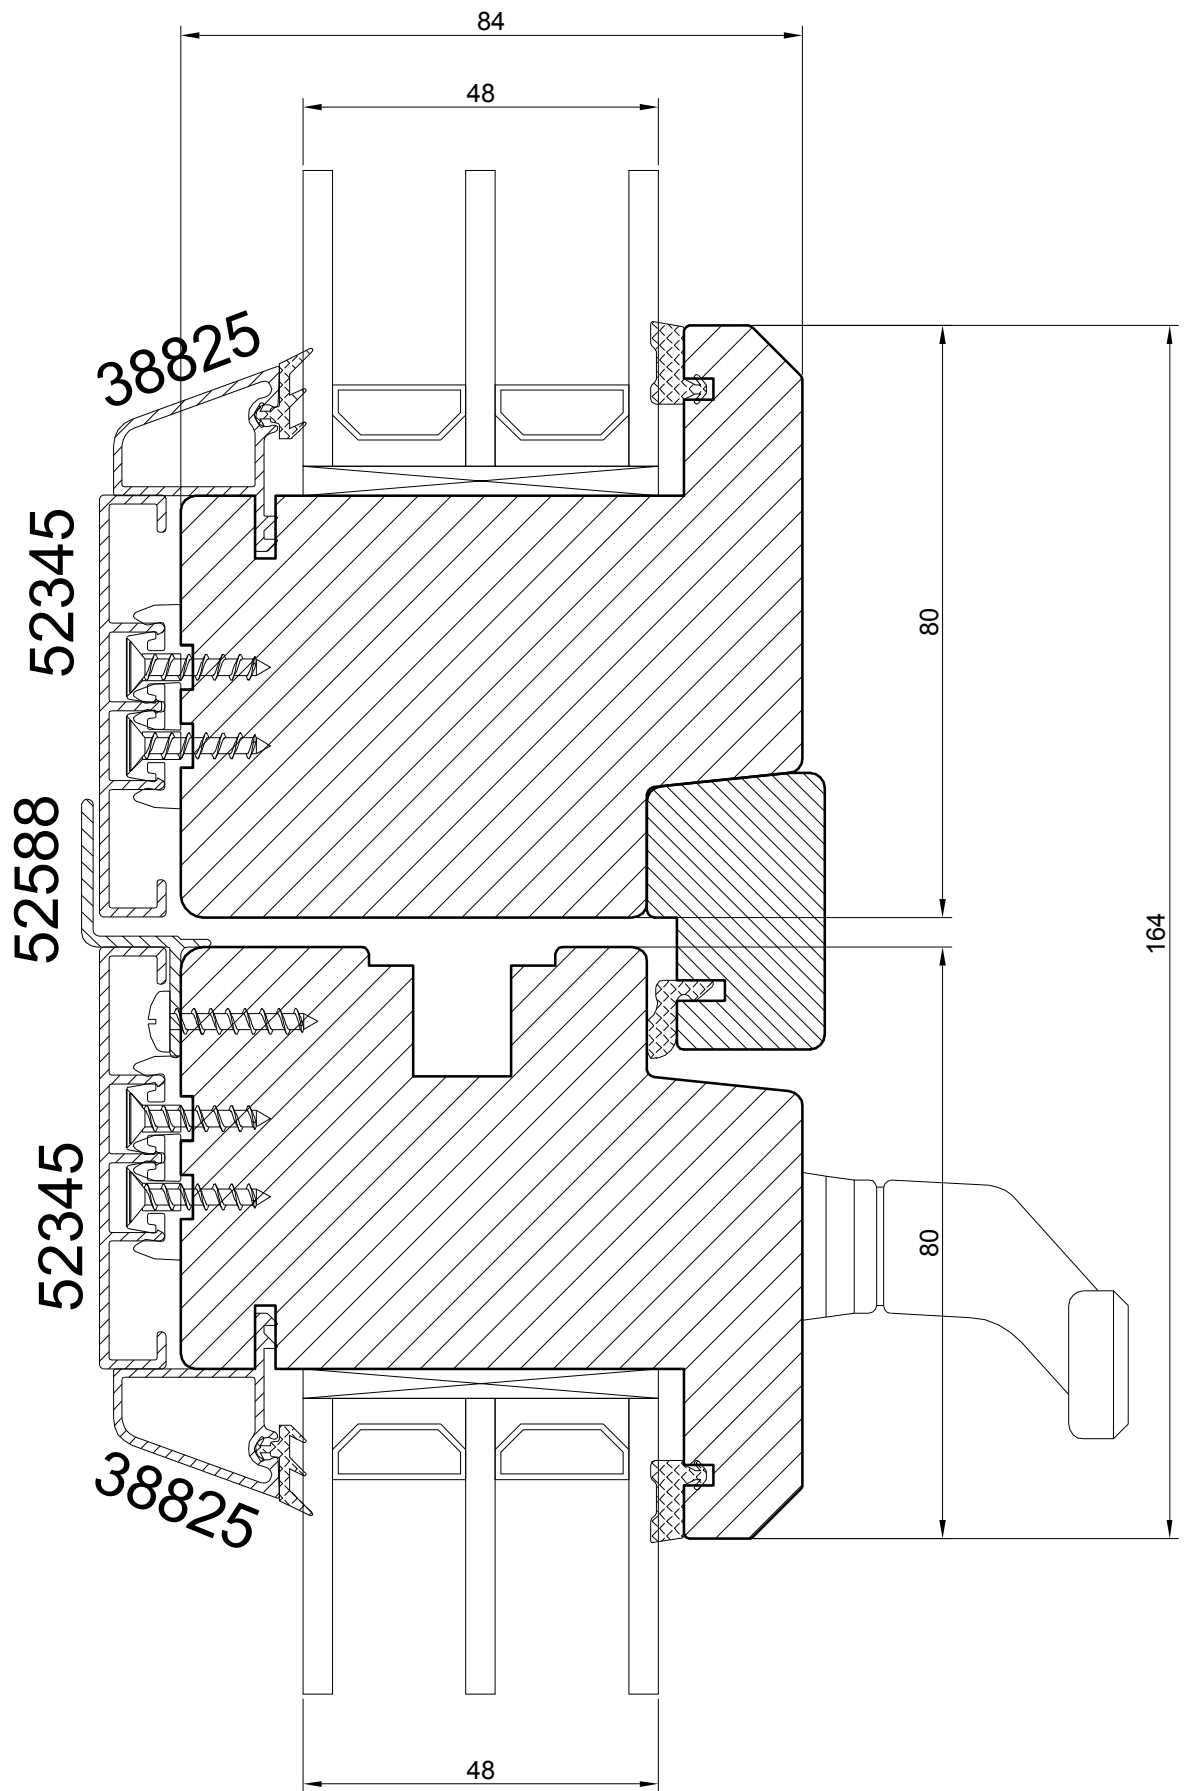


PASSIVE SLIDING DOORS with ALU CLAD

NORWOOD SP.ZO.O.

Ul. Rataja 6, Rusocin
 83-031 Łęgowo
 +48 692 22 00
 biuro@norwood.pl

Description **SDPA N145 PASSIVE SLIDING DOORS
 MIDDLE VIEW - SDP4A (48 mm glass)**

<i>Revis.</i>	<i>Date</i>	<i>Size</i> 1:1	<i>Drw.</i>	<i>Date</i> 02.01.2018
<i>Verif.</i>	<i>Date</i>	<i>Drawing no.</i> SDP4A - 48 - md - 01		

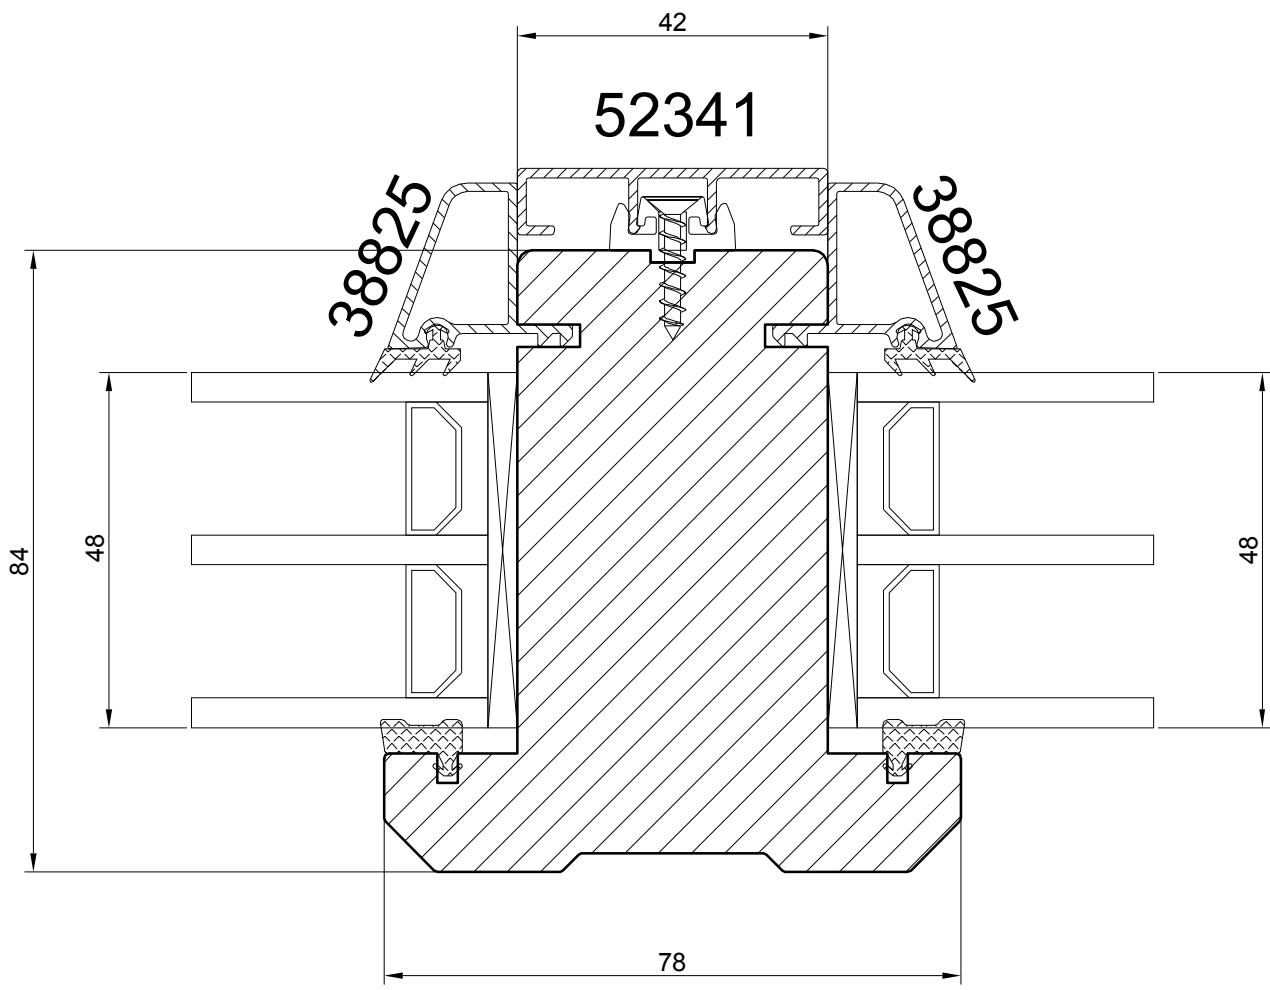


PASSIVE SLIDING DOORS with ALU CLAD

NORWOOD SP.ZO.O.

Ul. Rataja 6, Rusocin
 83-031 Łęgowo
 +48 692 22 00
 biuro@norwood.pl

Description **SDPA N145 PASSIVE SLIDING DOORS**
VERTICAL BAR 78 (48 mm glass)

<i>Revis.</i>	<i>Date</i>	<i>Size</i> 1:1	<i>Drw.</i>	<i>Date</i> 02.01.2018
<i>Verif.</i>	<i>Date</i>	<i>Drawing no.</i> SDPA - 48 - vs78 - 01		

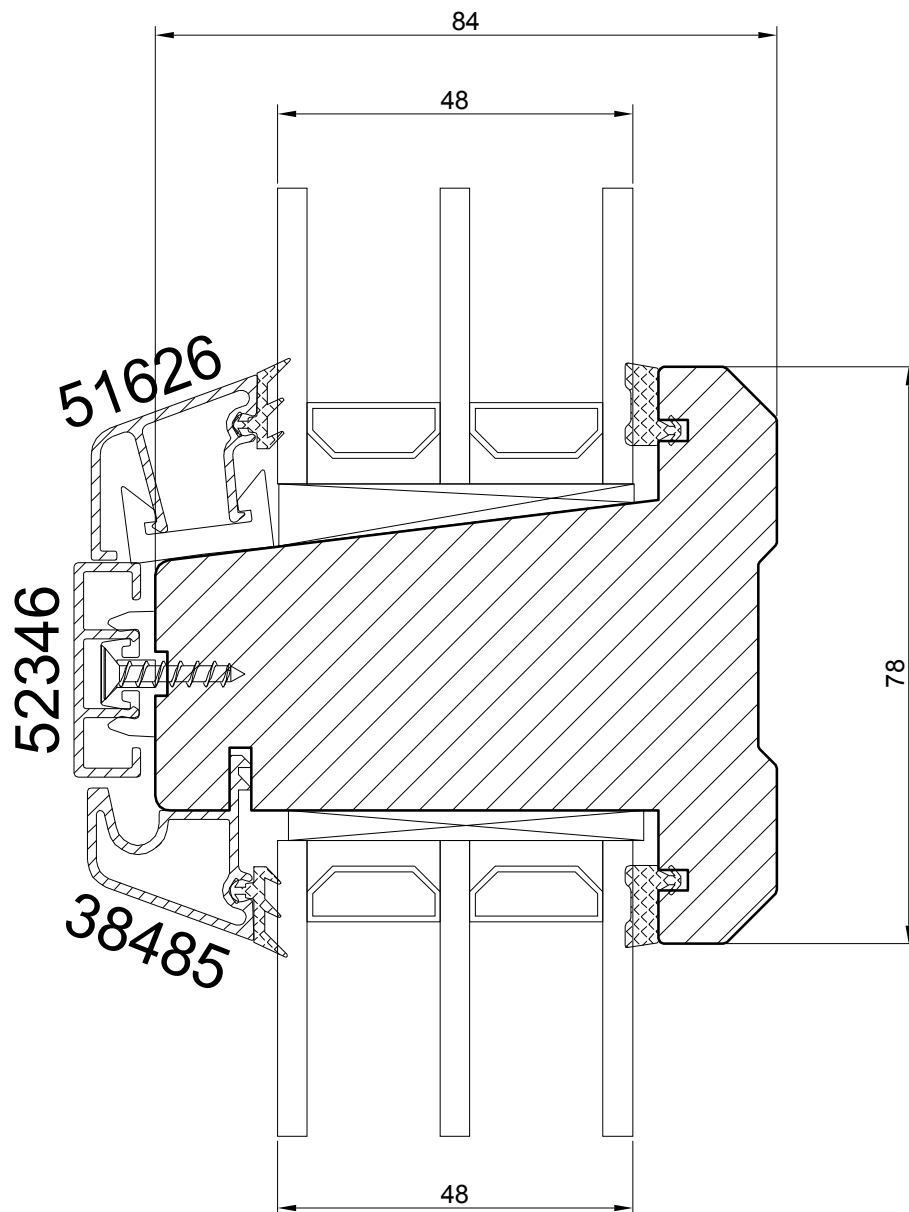


PASSIVE SLIDING DOORS with ALU CLAD

NORWOOD SP.ZO.O.

Ul. Rataja 6, Rusocin
83-031 Łęgowo
+48 692 22 00
biuro@norwood.pl

Description **SDPA N145 PASSIVE SLIDING DOORS
HORIZONTAL BAR 78 (48 mm glass)**

<i>Revis.</i>	<i>Date</i>	<i>Size</i> 1:1	<i>Drw.</i>	<i>Date</i> 02.01.2018
<i>Verif.</i>	<i>Date</i>	<i>Drawing no.</i> SDPA - 48 - hs78 - 01		

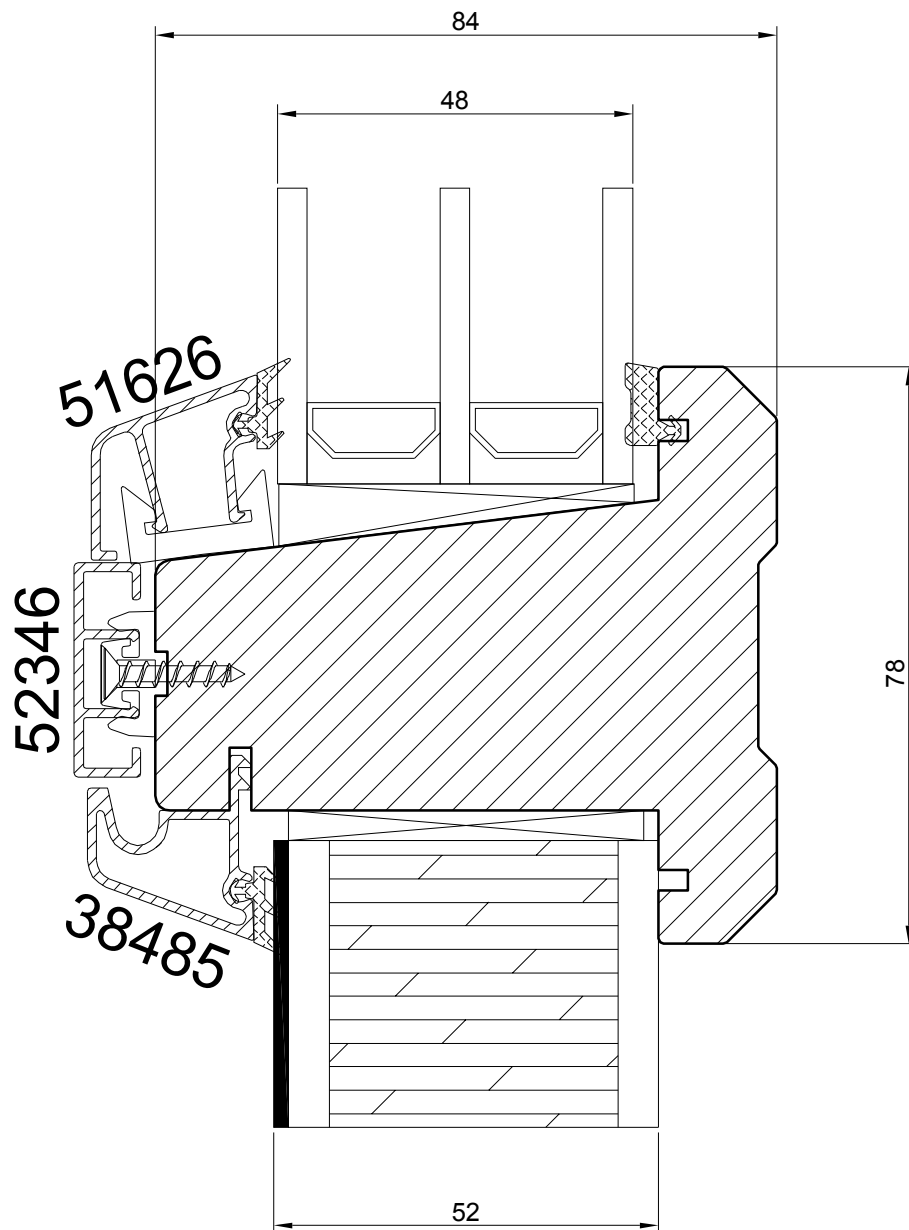

PASSIVE SLIDING DOORS with ALU CLAD

NORWOOD SP.ZO.O.

Ul. Rataja 6, Rusocin
83-031 Łęgowo
+48 692 22 00
biuro@norwood.pl

Description **SDPA N145 PASSIVE SLIDING DOORS
HORIZONTAL BAR 78 over panel (48 mm glass)**

<i>Revis.</i>	<i>Date</i>	<i>Size</i> 1:1	<i>Drw.</i>	<i>Date</i> 02.01.2018
<i>Verif.</i>	<i>Date</i>	<i>Drawing no.</i> SDPA - 48/52p - mr - 01		