


PASSIVE SLIDING DOORS

NORWOOD SP.ZO.O.

Ul. Rataja 6, Rusocin
 83-031 Łęgowo
 +48 692 22 00
 biuro@norwood.pl

Description **SDP N145 PASSIVE SLIDING DOORS
 HEAD SECTION - fixed part (48 mm glass)**

| | | | | |
|---------------|-------------|--------------------------------------------------|-------------|-------------------------------|
| <i>Revis.</i> | <i>Date</i> | <i>Size</i> 1:1 | <i>Drw.</i> | <i>Date</i> 02.01.2018 |
| <i>Verif.</i> | <i>Date</i> | <i>Drawing no.</i> SDP - 48 - he - f - 01 | | |

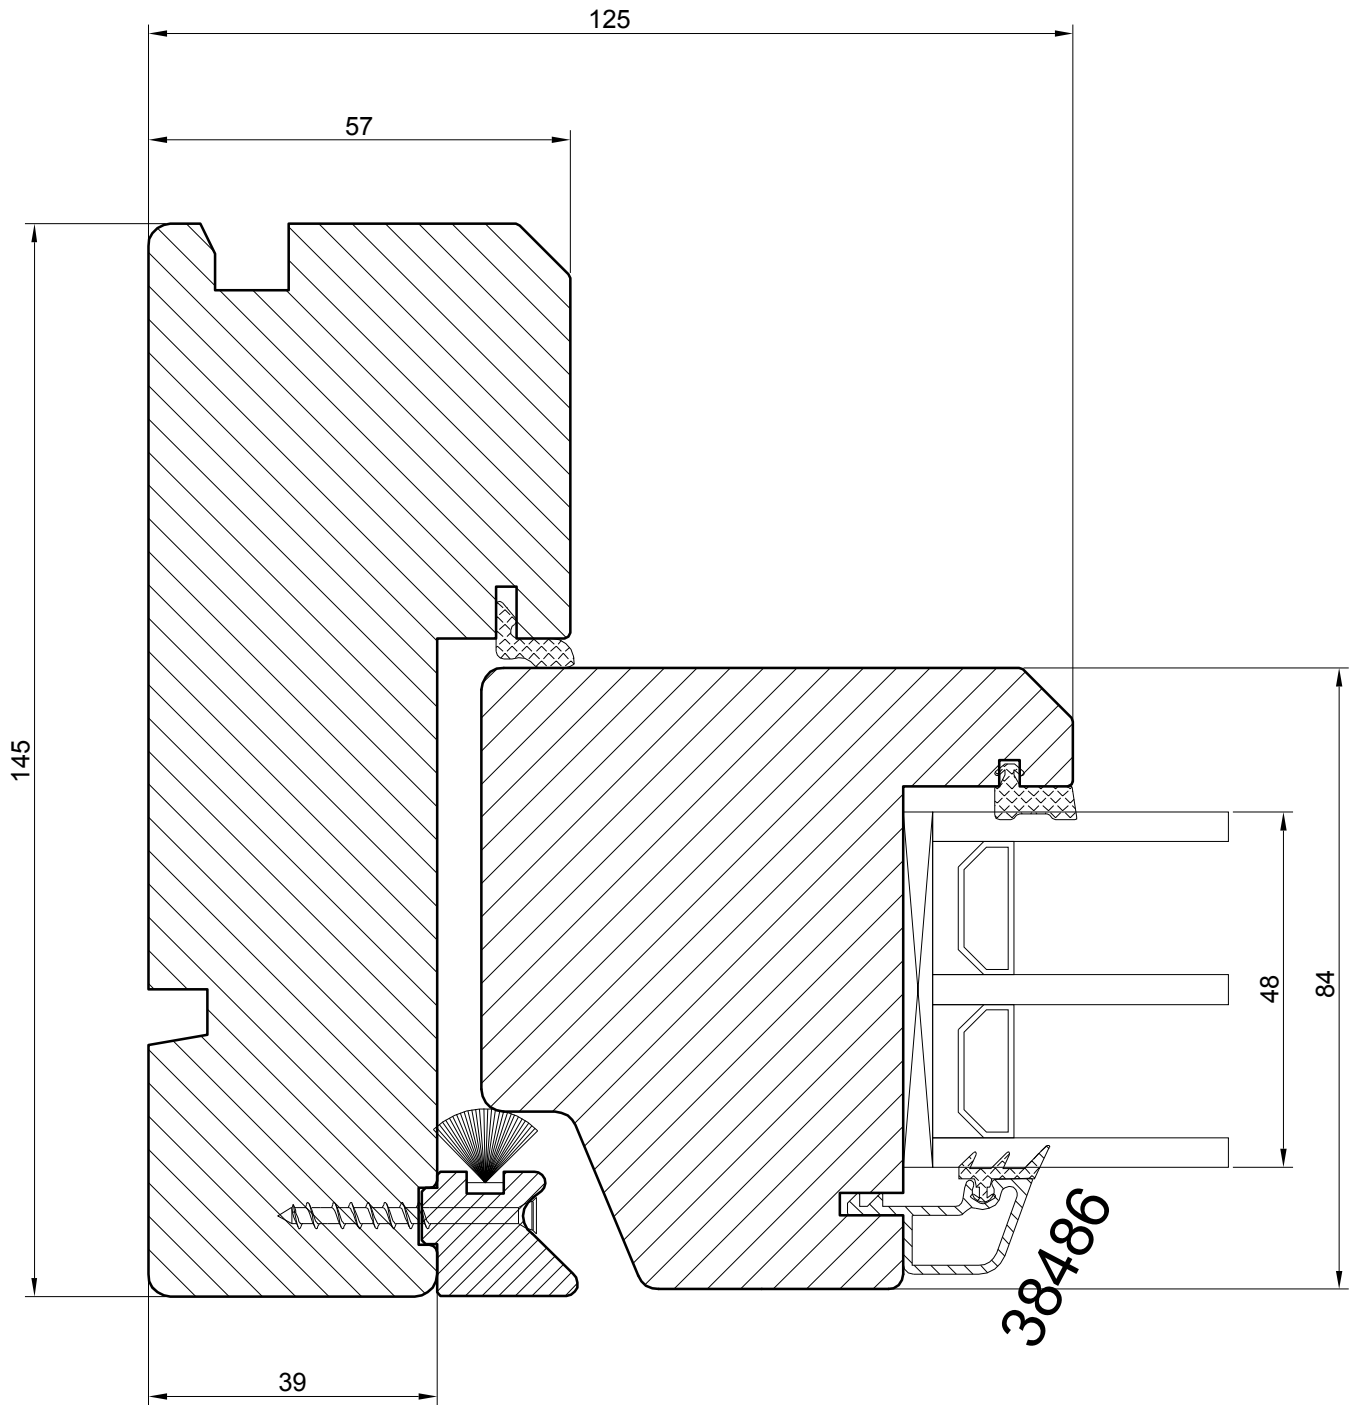


PASSIVE SLIDING DOORS

NORWOOD SP.ZO.O.

Ul. Rataja 6, Rusocin
 83-031 Łęgowo
 +48 692 22 00
 biuro@norwood.pl

| | | | | | |
|--------------------|-------------|-------------------------------------------------------------------------------------|-------------|-------------------|--|
| <i>Description</i> | | SDP N145 PASSIVE SLIDING DOORS HEAD SECTION - sliding part (48 mm glass) | | | |
| <i>Revis.</i> | <i>Date</i> | <i>Size</i> | <i>Drw.</i> | <i>Date</i> | |
| | | 1:1 | | 02.01.2018 | |
| <i>Verif.</i> | <i>Date</i> | <i>Drawing no.</i> | | | |
| | | SDP - 48 - hc - s - 01 | | | |

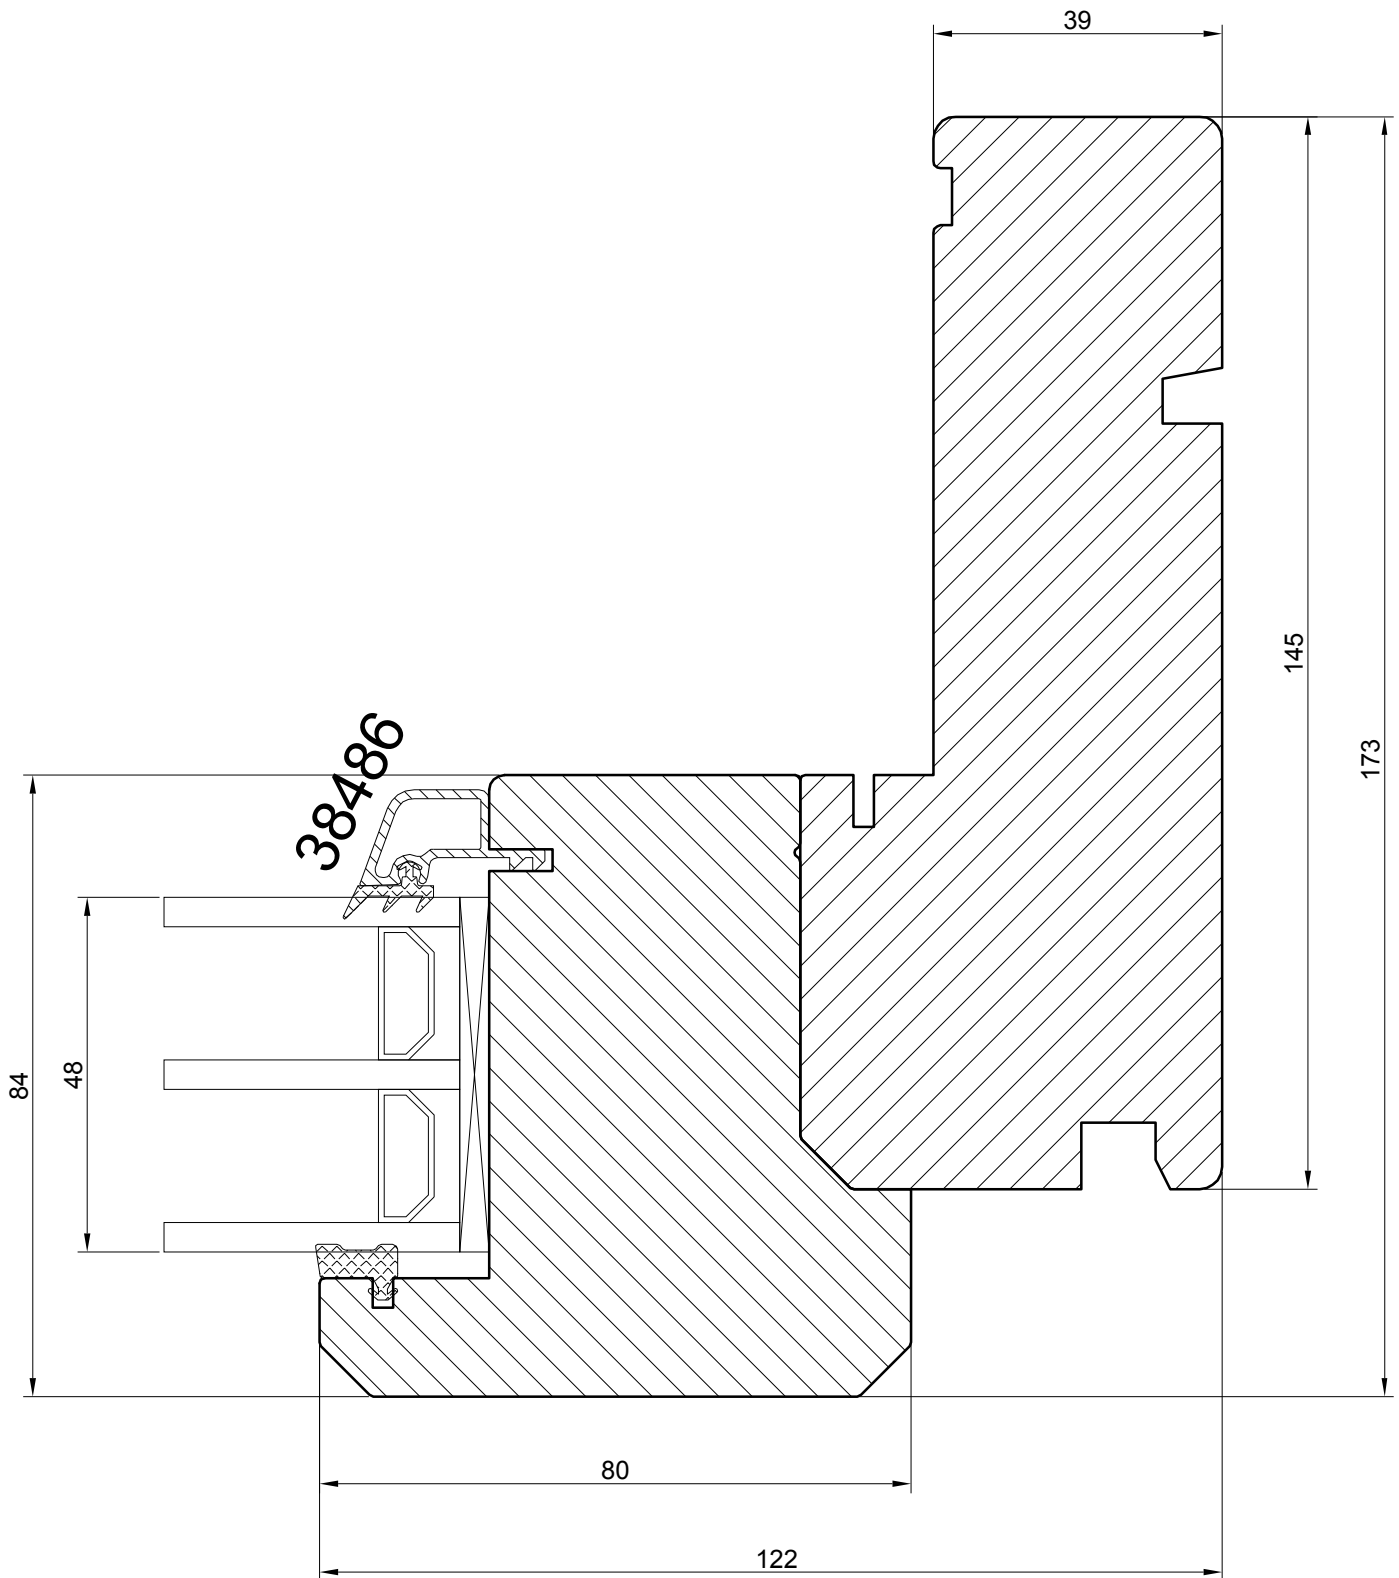


PASSIVE SLIDING DOORS

NORWOOD SP.ZO.O.

Ul. Rataja 6, Rusocin
 83-031 Łęgowo
 +48 692 22 00
 biuro@norwood.pl

Description **SDP N145 PASSIVE SLIDING DOORS
 JAMB SECTION - fixed part (48 mm glass)**

| | | | | |
|---------------|-------------|--------------------------------------------------|-------------|-------------------------------|
| <i>Revis.</i> | <i>Date</i> | <i>Size</i> 1:1 | <i>Drw.</i> | <i>Date</i> 02.01.2018 |
| <i>Verif.</i> | <i>Date</i> | <i>Drawing no.</i> SDP - 48 - se - f - 01 | | |

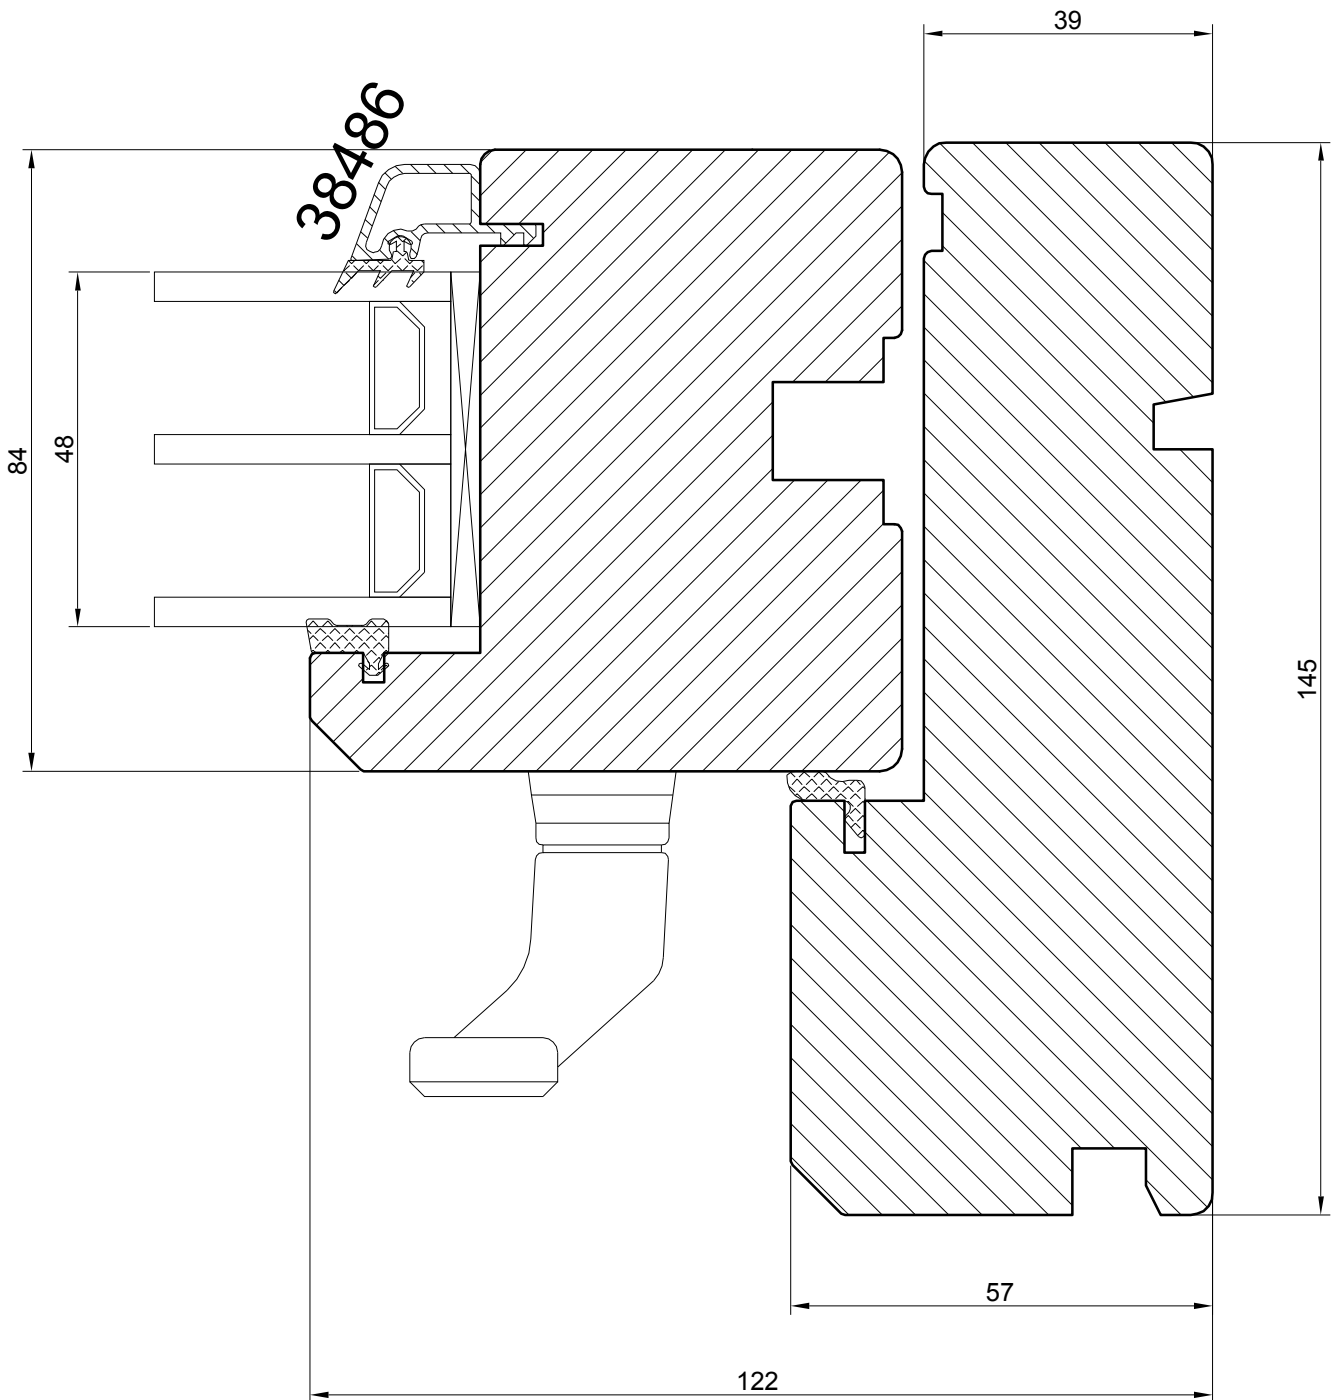


PASSIVE SLIDING DOORS

NORWOOD SP.ZO.O.

Ul. Rataja 6, Rusocin
 83-031 Łęgowo
 +48 692 22 00
 biuro@norwood.pl

| | | | | | |
|--------------------|-------------|-------------------------------------------------------------------------------------|-------------|-------------------|--|
| <i>Description</i> | | SDP N145 PASSIVE SLIDING DOORS JAMB SECTION - sliding part (48 mm glass) | | | |
| <i>Revis.</i> | <i>Date</i> | <i>Size</i> | <i>Drw.</i> | <i>Date</i> | |
| | | 1 : 1 | | 02.01.2018 | |
| <i>Verif.</i> | <i>Date</i> | <i>Drawing no.</i> | | | |
| | | SDP - 48 - se - s - 01 | | | |

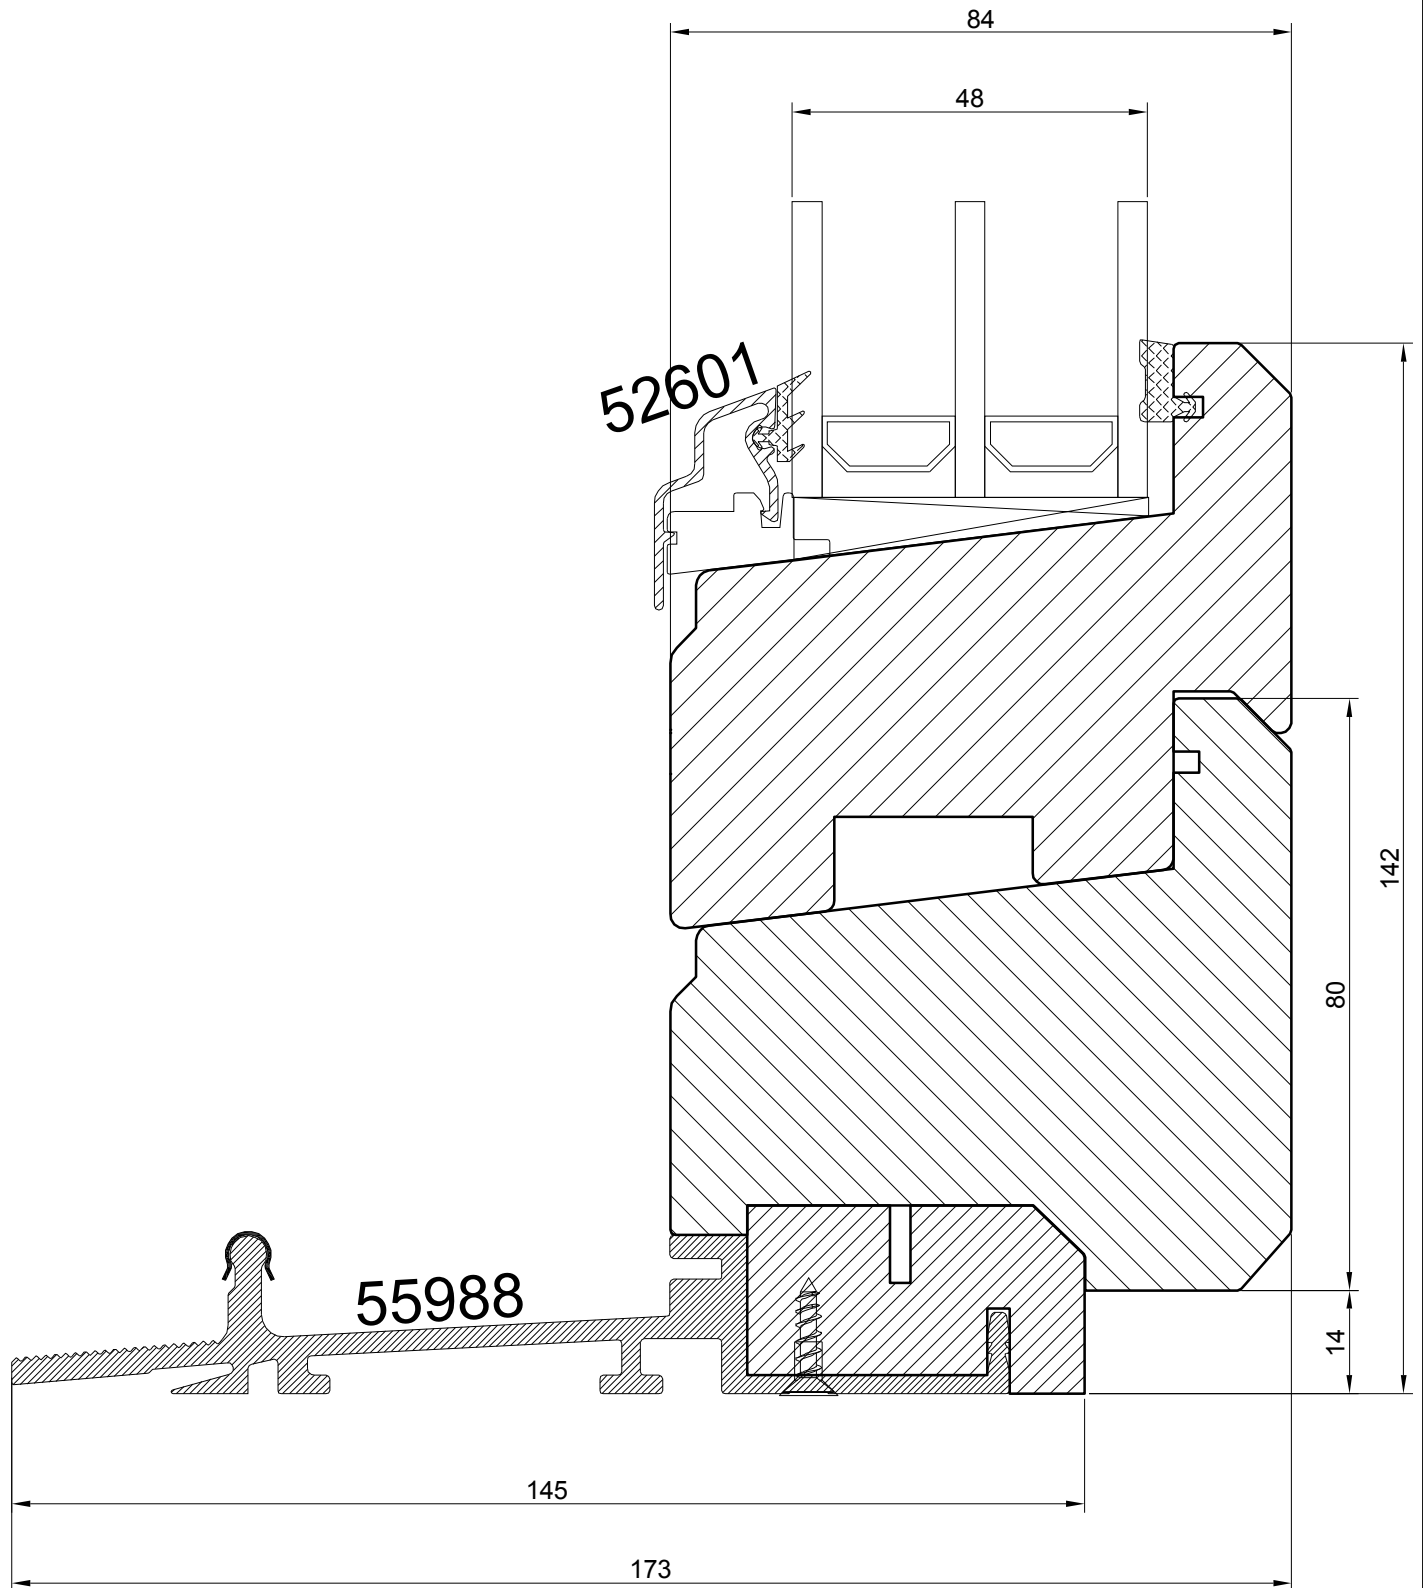


PASSIVE SLIDING DOORS

NORWOOD SP.ZO.O.

Ul. Rataja 6, Rusocin
83-031 Łęgowo
+48 692 22 00
biuro@norwood.pl

| | | | | | |
|--------------------|-------------|-----------------------------------------------------|-------------|-------------------|--|
| <i>Description</i> | | SDP N145 PASSIVE SLIDING DOORS | | | |
| | | LOW ALU THRESHOLD - fixed part (48 mm glass) | | | |
| <i>Revis.</i> | <i>Date</i> | <i>Size</i> | <i>Drw.</i> | <i>Date</i> | |
| | | 1:1 | | 02.01.2018 | |
| <i>Verif.</i> | <i>Date</i> | <i>Drawing no.</i> | | | |
| | | SDP - 48 - tdl - f - 01 | | | |

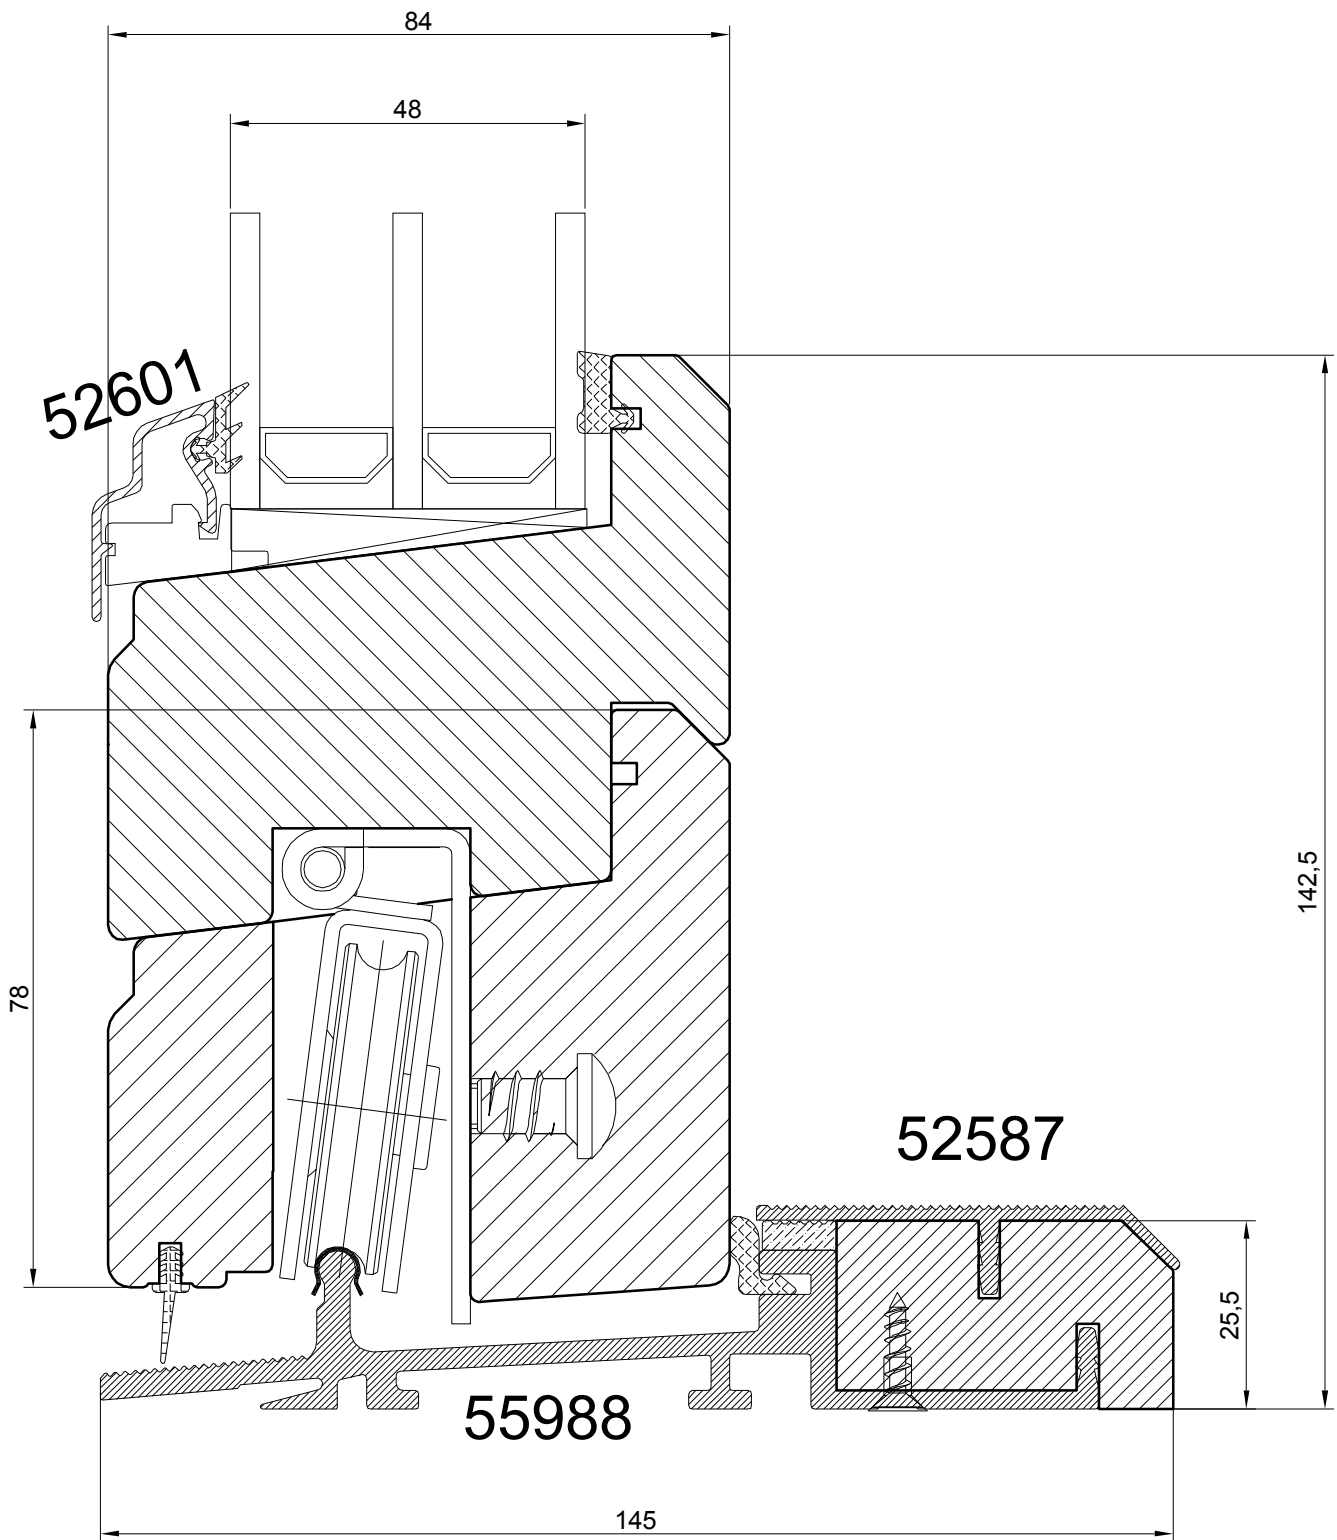


PASSIVE SLIDING DOORS

NORWOOD SP.ZO.O.

Ul. Rataja 6, Rusocin
 83-031 Łęgowo
 +48 692 22 00
 biuro@norwood.pl

| | | | | | |
|--------------------|-------------|-------------------------------------------------------|-------------|-------------------|--|
| <i>Description</i> | | SDP N145 PASSIVE SLIDING DOORS | | | |
| | | LOW ALU THRESHOLD - sliding part (48 mm glass) | | | |
| <i>Revis.</i> | <i>Date</i> | <i>Size</i> | <i>Drw.</i> | <i>Date</i> | |
| | | 1:1 | | 02.01.2018 | |
| <i>Verif.</i> | <i>Date</i> | <i>Drawing no.</i> | | | |
| | | SDP - 48 - tdl - s - 01 | | | |

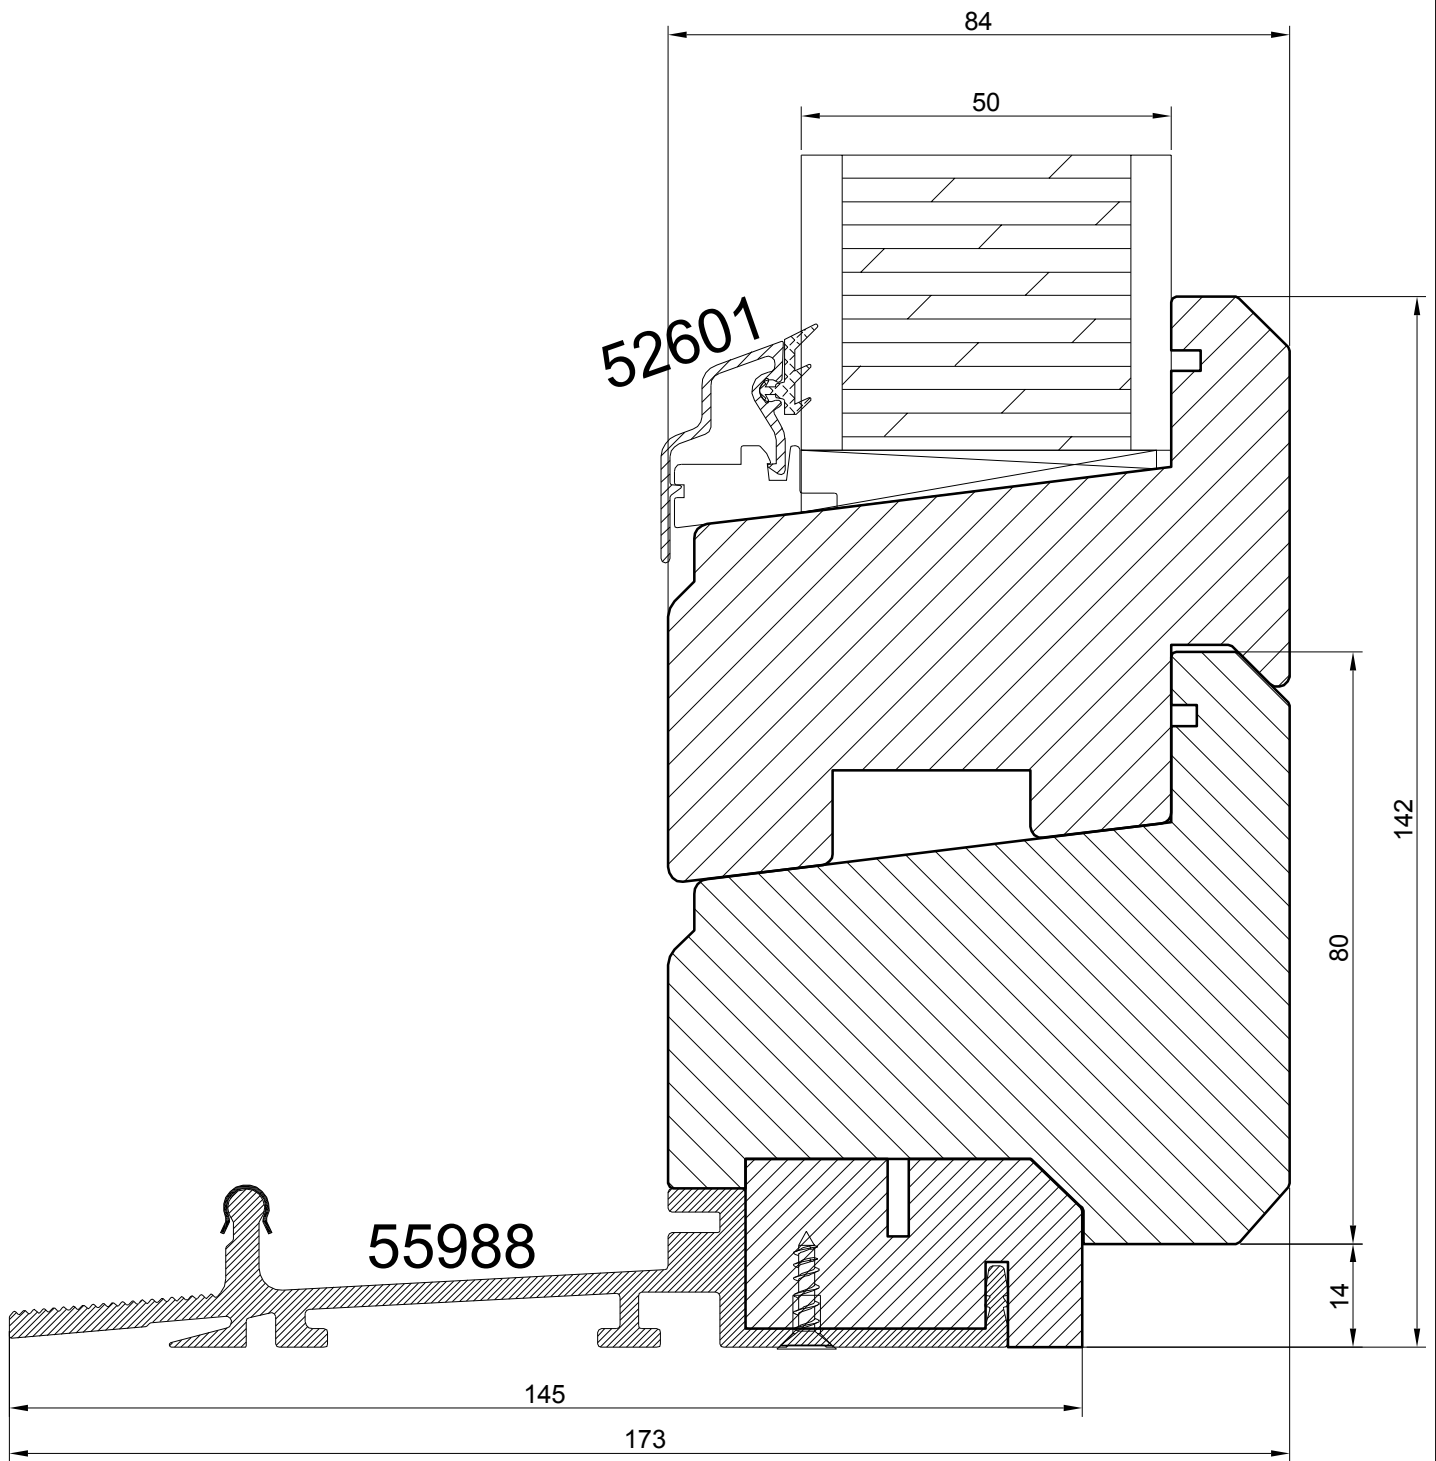


PASSIVE SLIDING DOORS

NORWOOD SP.ZO.O.

Ul. Rataja 6, Rusocin
83-031 Łęgowo
+48 692 22 00
biuro@norwood.pl

| | | | | | |
|--------------------|-------------|-----------------------------------------------------|--------------|-------------------|--|
| <i>Description</i> | | SDP N145 PASSIVE SLIDING DOORS | | | |
| | | LOW ALU THRESHOLD - fixed part (50 mm panel) | | | |
| <i>Revis.</i> | <i>Date</i> | <i>Size</i> | <i>Draw.</i> | <i>Date</i> | |
| | | 1 : 1 | | 02.01.2018 | |
| <i>Verif.</i> | <i>Date</i> | <i>Drawing no.</i> | | | |
| | | SDP - 50p - tdl - f - 01 | | | |

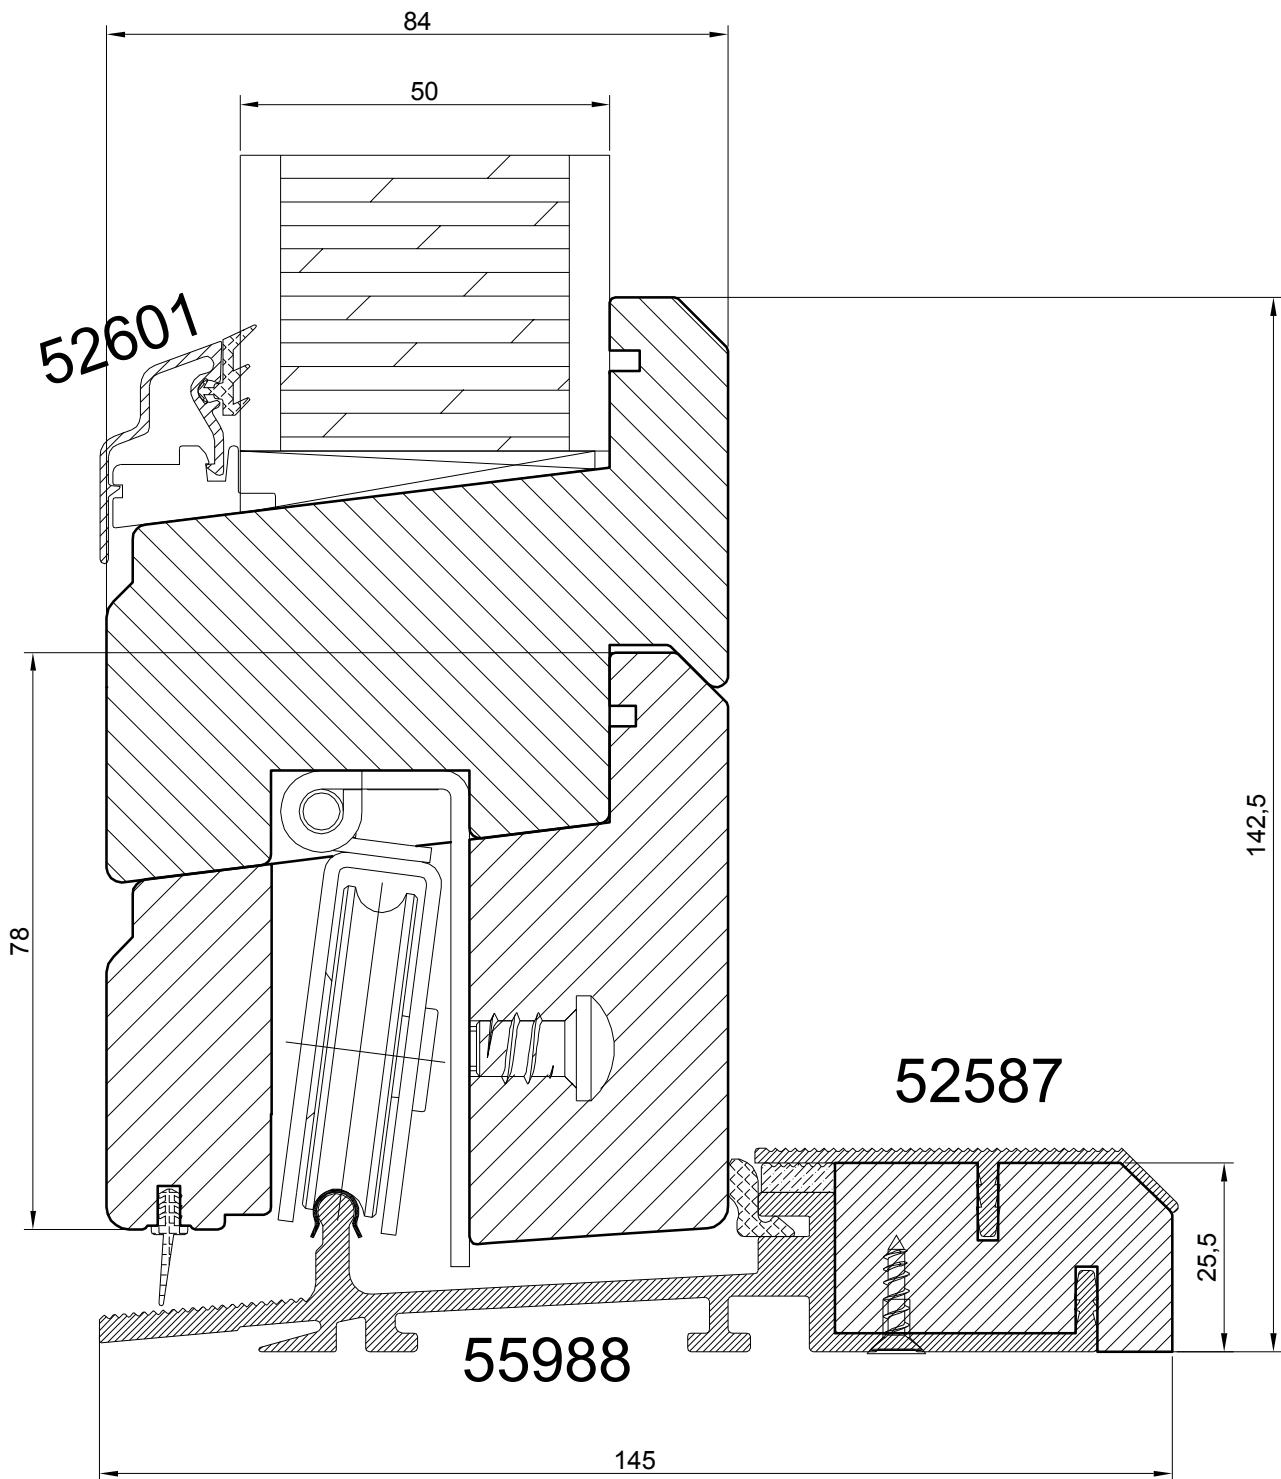


PASSIVE SLIDING DOORS

NORWOOD SP.ZO.O.

Ul. Rataja 6, Rusocin
 83-031 Łęgowo
 +48 692 22 00
 biuro@norwood.pl

| | | | | | |
|--------------------|-------------|-------------------------------------------------------|-------------|-------------------|--|
| <i>Description</i> | | SDP N145 PASSIVE SLIDING DOORS | | | |
| | | LOW ALU THRESHOLD - sliding part (50 mm panel) | | | |
| <i>Revis.</i> | <i>Date</i> | <i>Size</i> | <i>Drw.</i> | <i>Date</i> | |
| | | 1:1 | | 02.01.2018 | |
| <i>Verif.</i> | <i>Date</i> | <i>Drawing no.</i> | | | |
| | | SDP - 50p - tdl - s - 01 | | | |

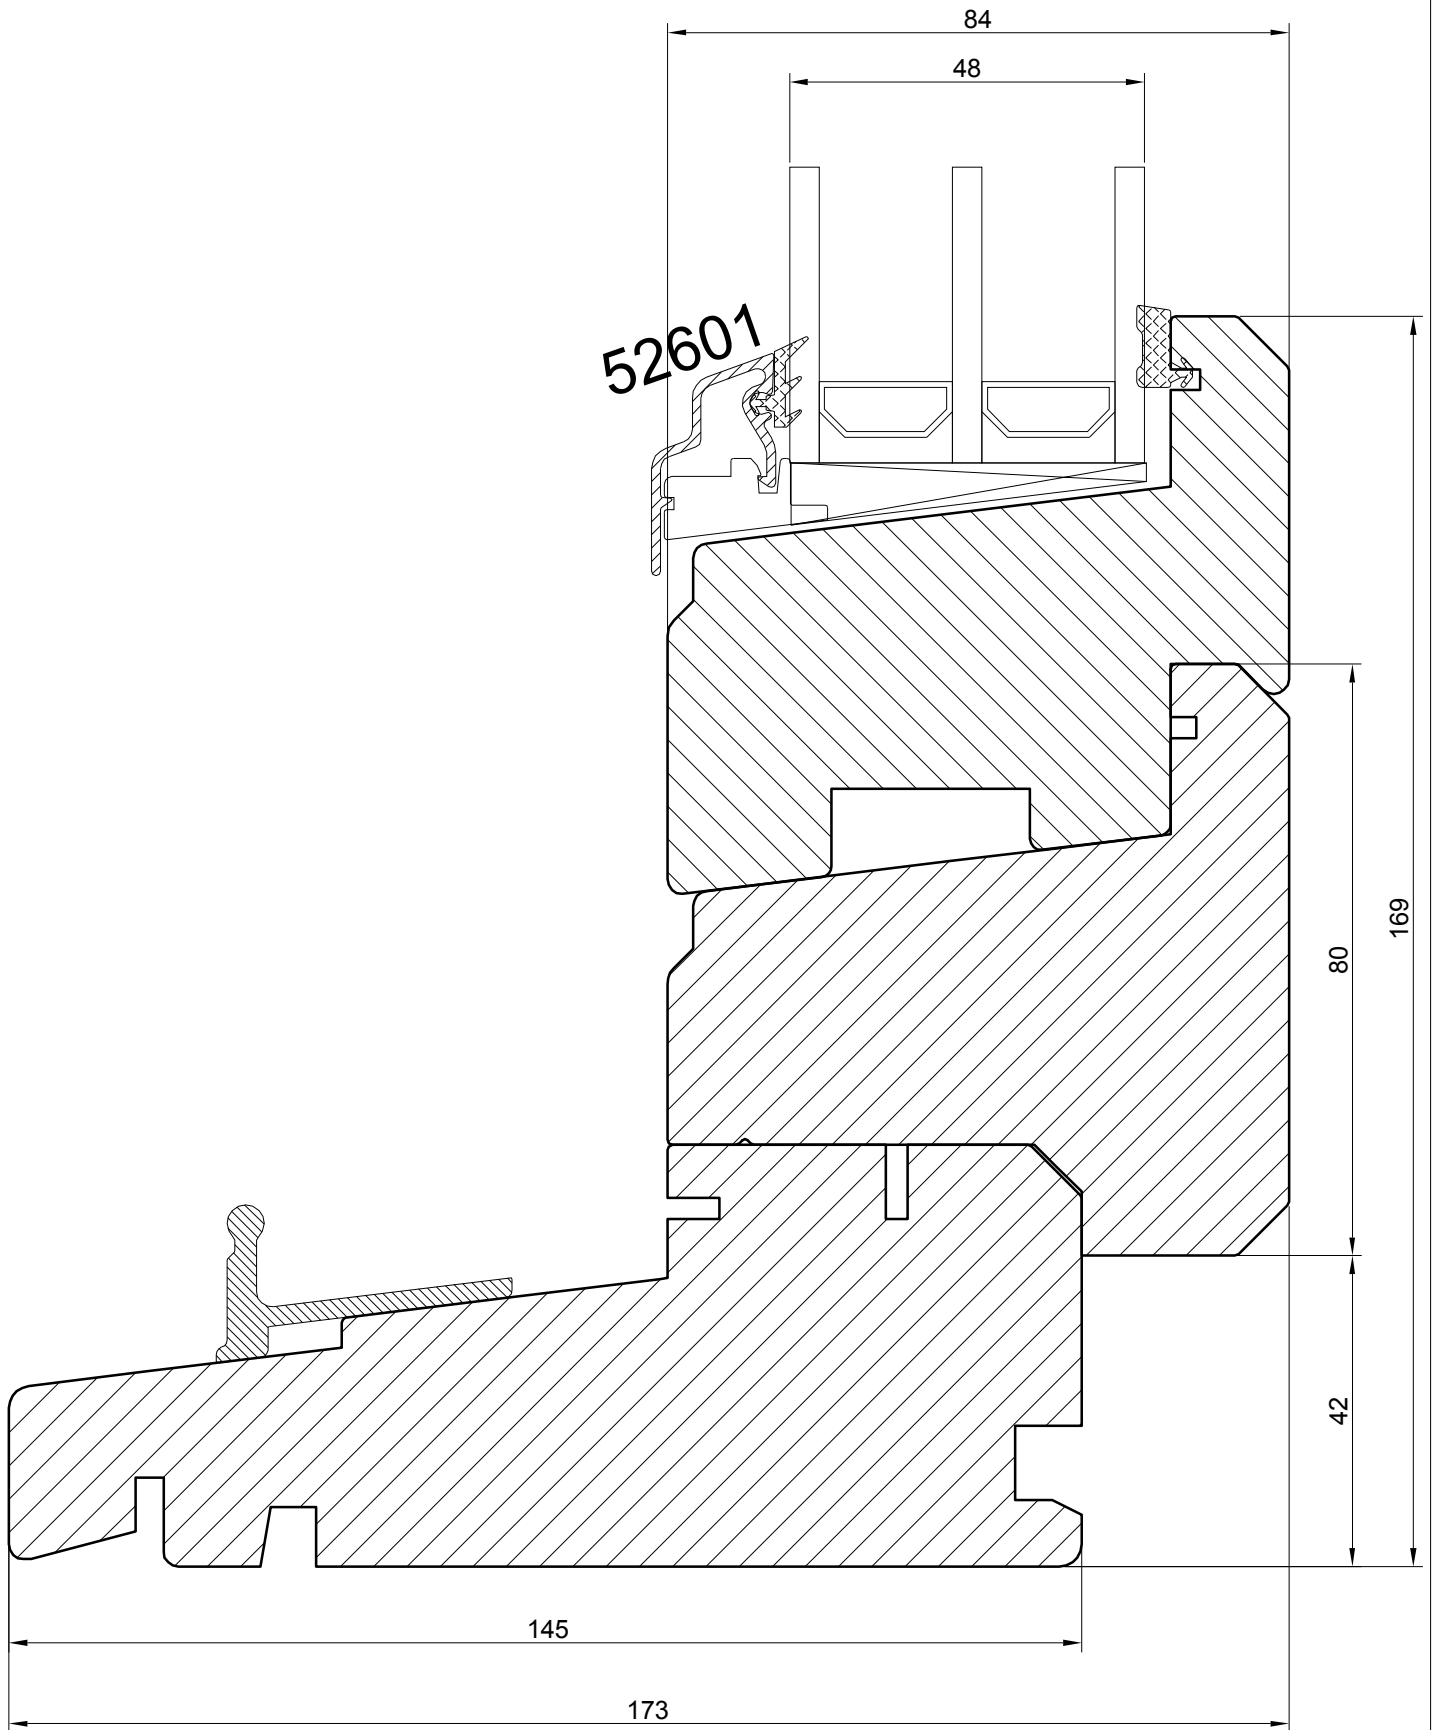


PASSIVE SLIDING DOORS

NORWOOD SP.ZO.O.

Ul. Rataja 6, Rusocin
 83-031 Łęgowo
 +48 692 22 00
 biuro@norwood.pl

Description **SDP N145 PASSIVE SLIDING DOORS
 HIGH THRESHOLD - fixed part (48 mm glass)**

| | | | | |
|---------------|-------------|---------------------------------------------------|-------------|-------------------------------|
| <i>Revis.</i> | <i>Date</i> | <i>Size</i> 1:1 | <i>Drw.</i> | <i>Date</i> 02.01.2018 |
| <i>Verif.</i> | <i>Date</i> | <i>Drawing no.</i> SDP - 48 - tdh - f - 01 | | |

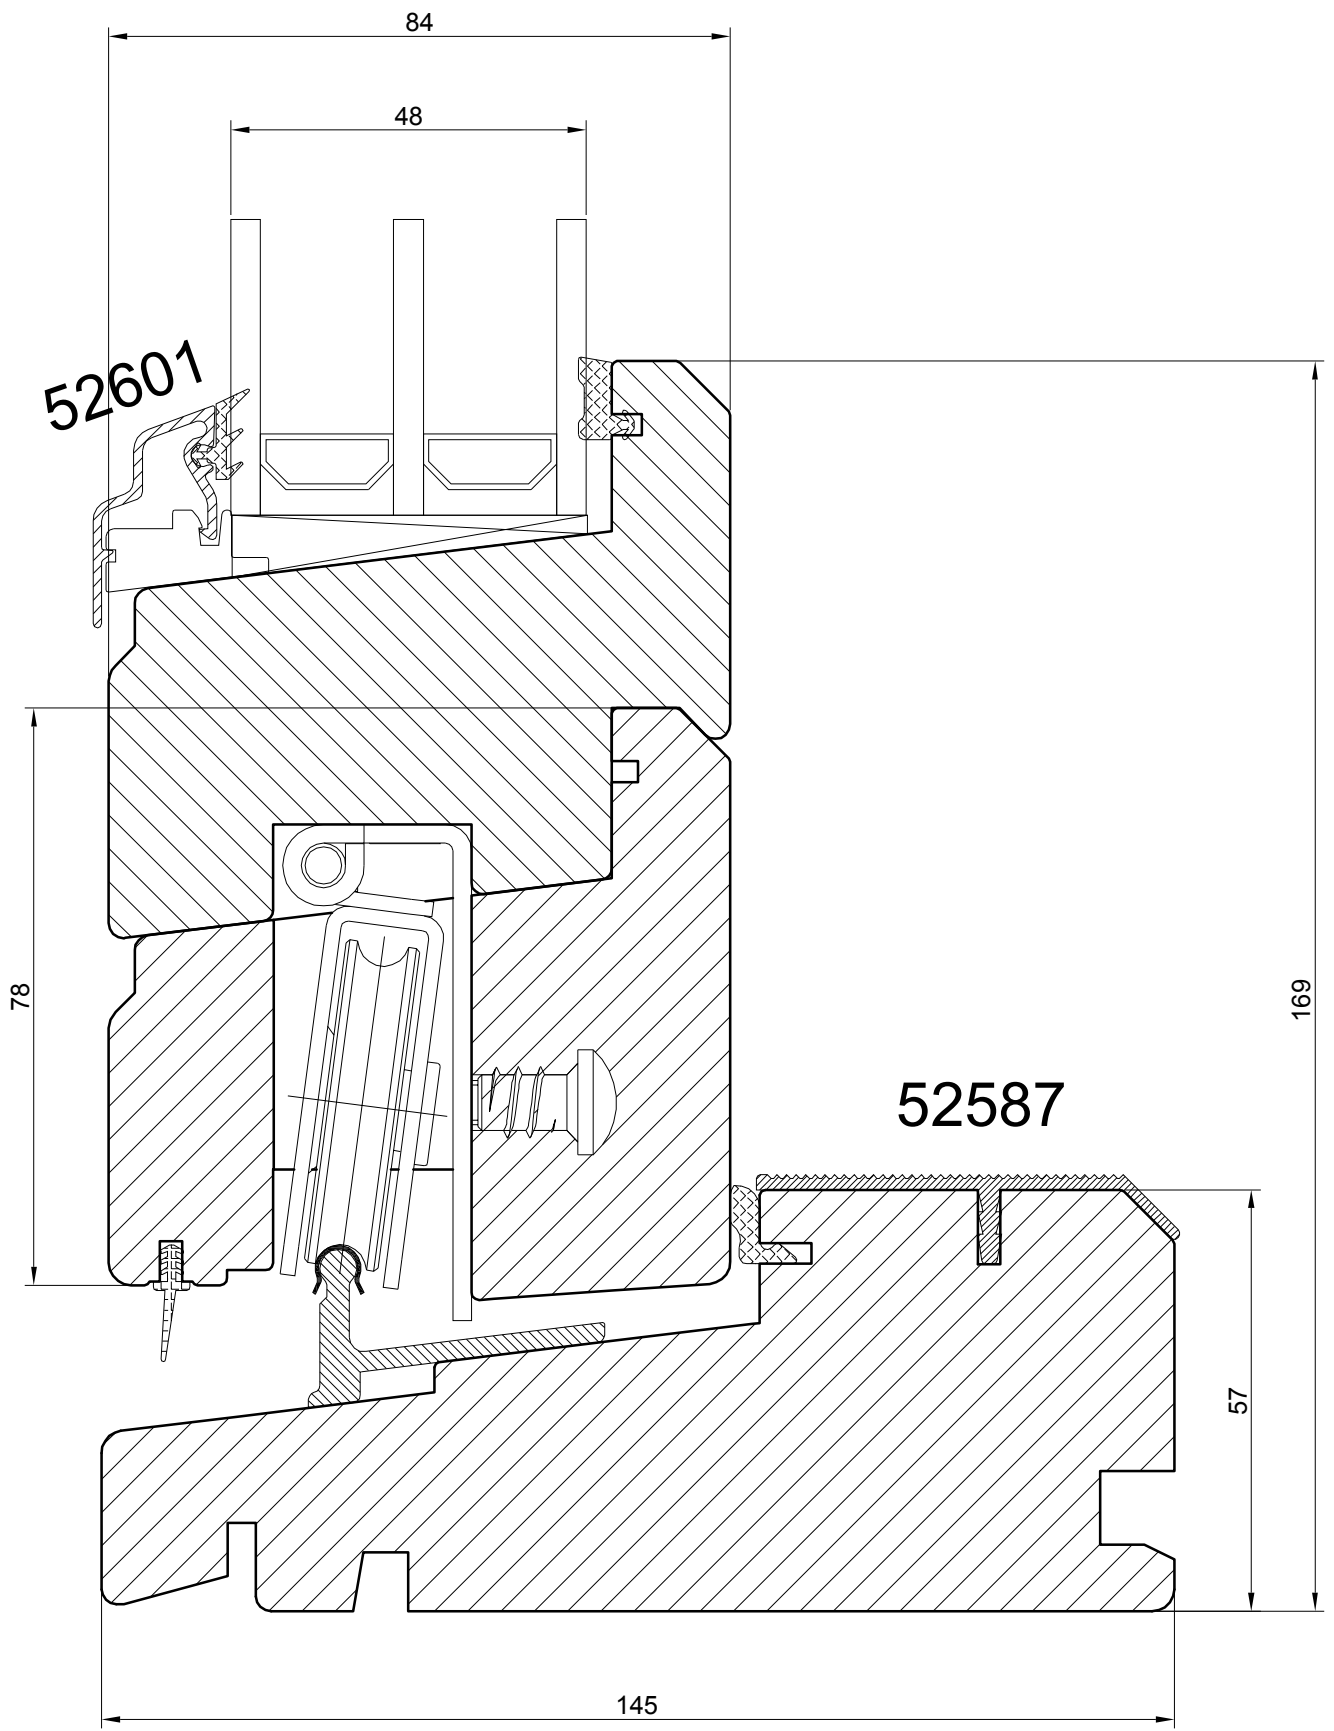


PASSIVE SLIDING DOORS

NORWOOD SP.ZO.O.

Ul. Rataja 6, Rusocin
 83-031 Łęgowo
 +48 692 22 00
 biuro@norwood.pl

| | | | | | |
|--------------------|-------------|---------------------------------------------------------------------------------------|-------------|-------------------|--|
| <i>Description</i> | | SDP N145 PASSIVE SLIDING DOORS HIGH THRESHOLD - sliding part (48 mm glass) | | | |
| <i>Revis.</i> | <i>Date</i> | <i>Size</i> | <i>Drw.</i> | <i>Date</i> | |
| | | 1:1 | | 02.01.2018 | |
| <i>Verif.</i> | <i>Date</i> | <i>Drawing no.</i> | | | |
| | | SDP - 48 - tdh - s - 01 | | | |

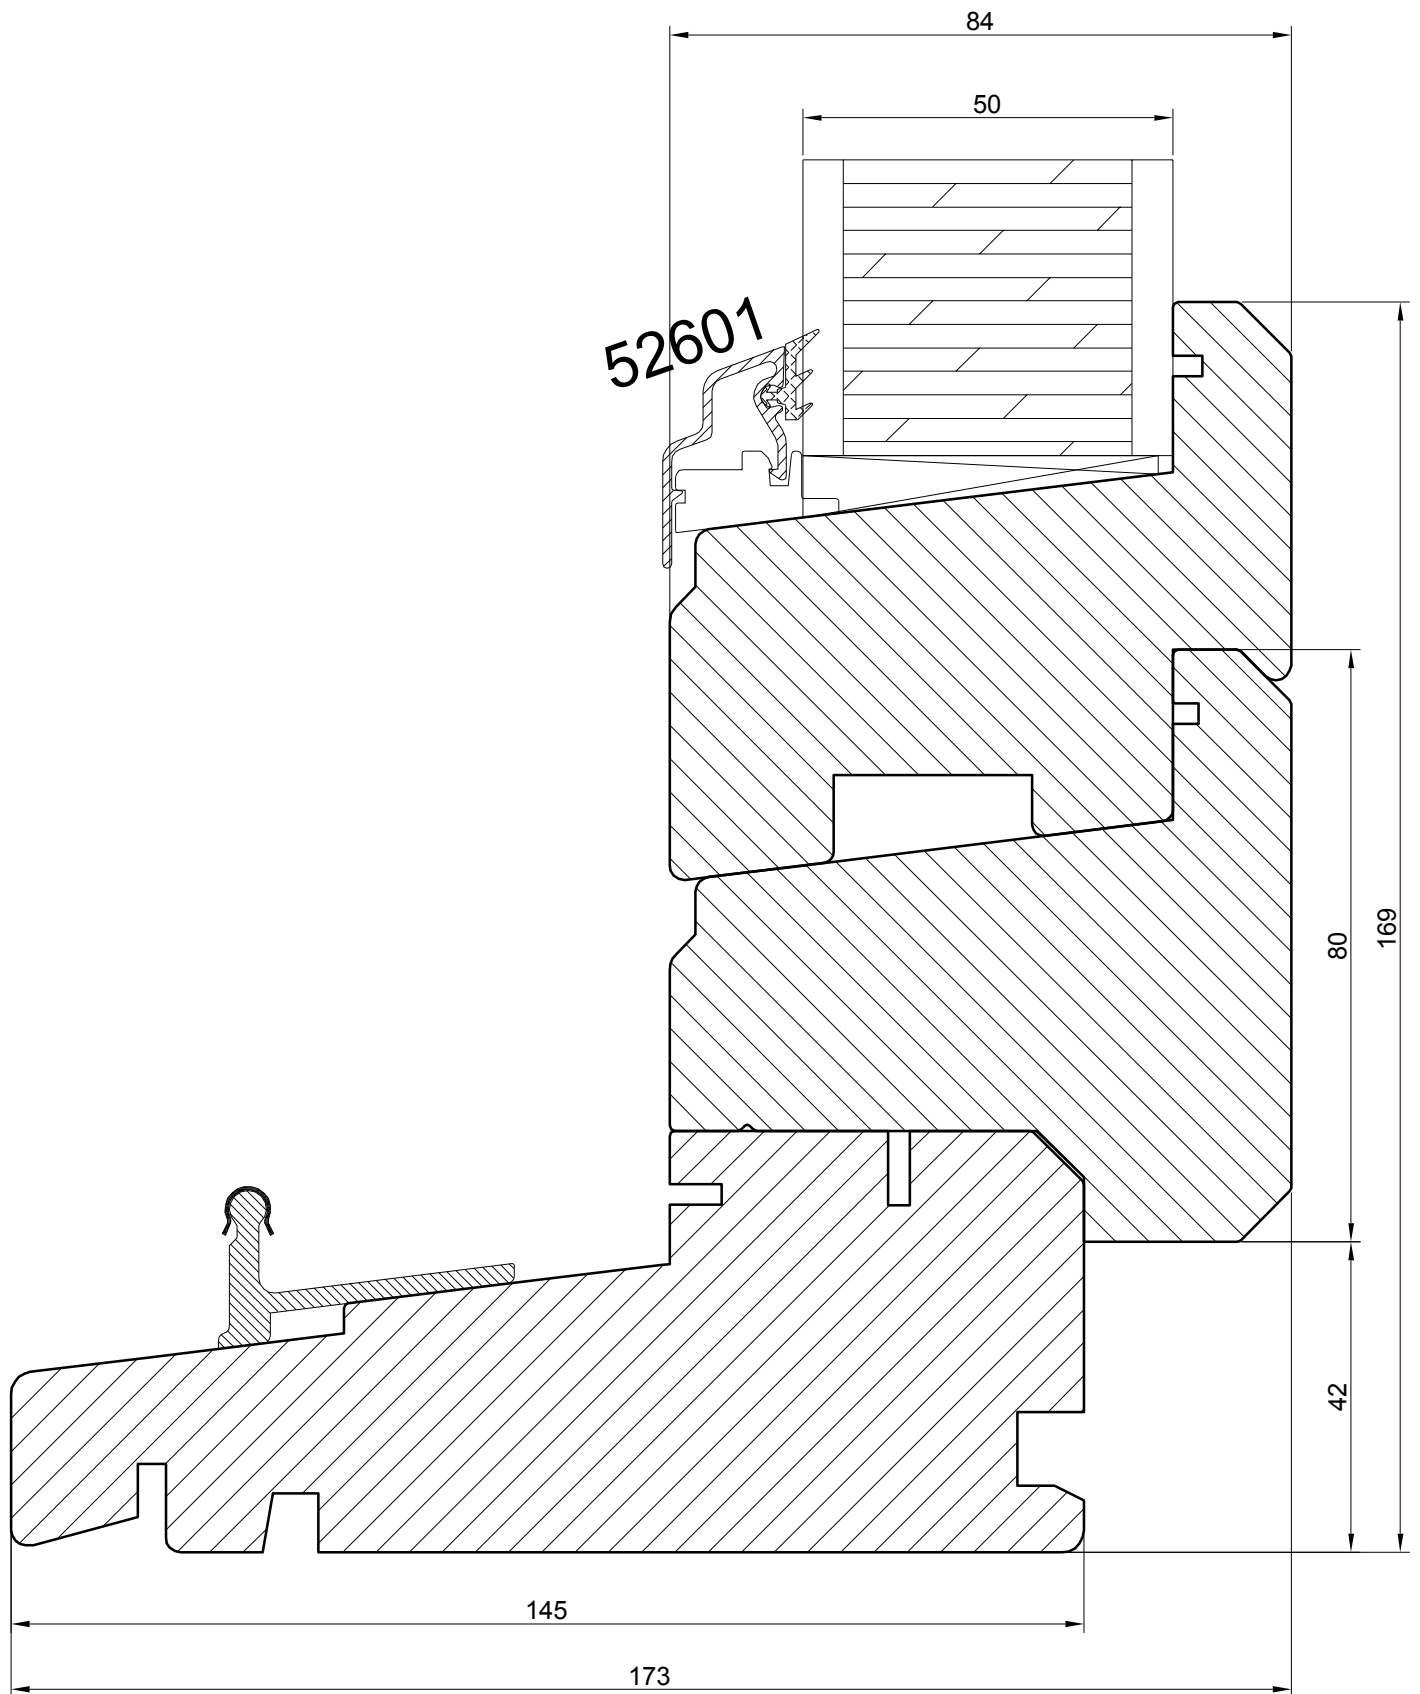


PASSIVE SLIDING DOORS

NORWOOD SP.ZO.O.

Ul. Rataja 6, Rusocin
 83-031 Łęgowo
 +48 692 22 00
 biuro@norwood.pl

Description **SDP N145 PASSIVE SLIDING DOORS
 HIGH THRESHOLD - fixed part (50 mm panel)**

| | | | | |
|---------------|-------------|----------------------------------------------------|-------------|-------------------------------|
| <i>Revis.</i> | <i>Date</i> | <i>Size</i> 1:1 | <i>Drw.</i> | <i>Date</i> 02.01.2018 |
| <i>Verif.</i> | <i>Date</i> | <i>Drawing no.</i> SDP - 50p - tdh - f - 01 | | |

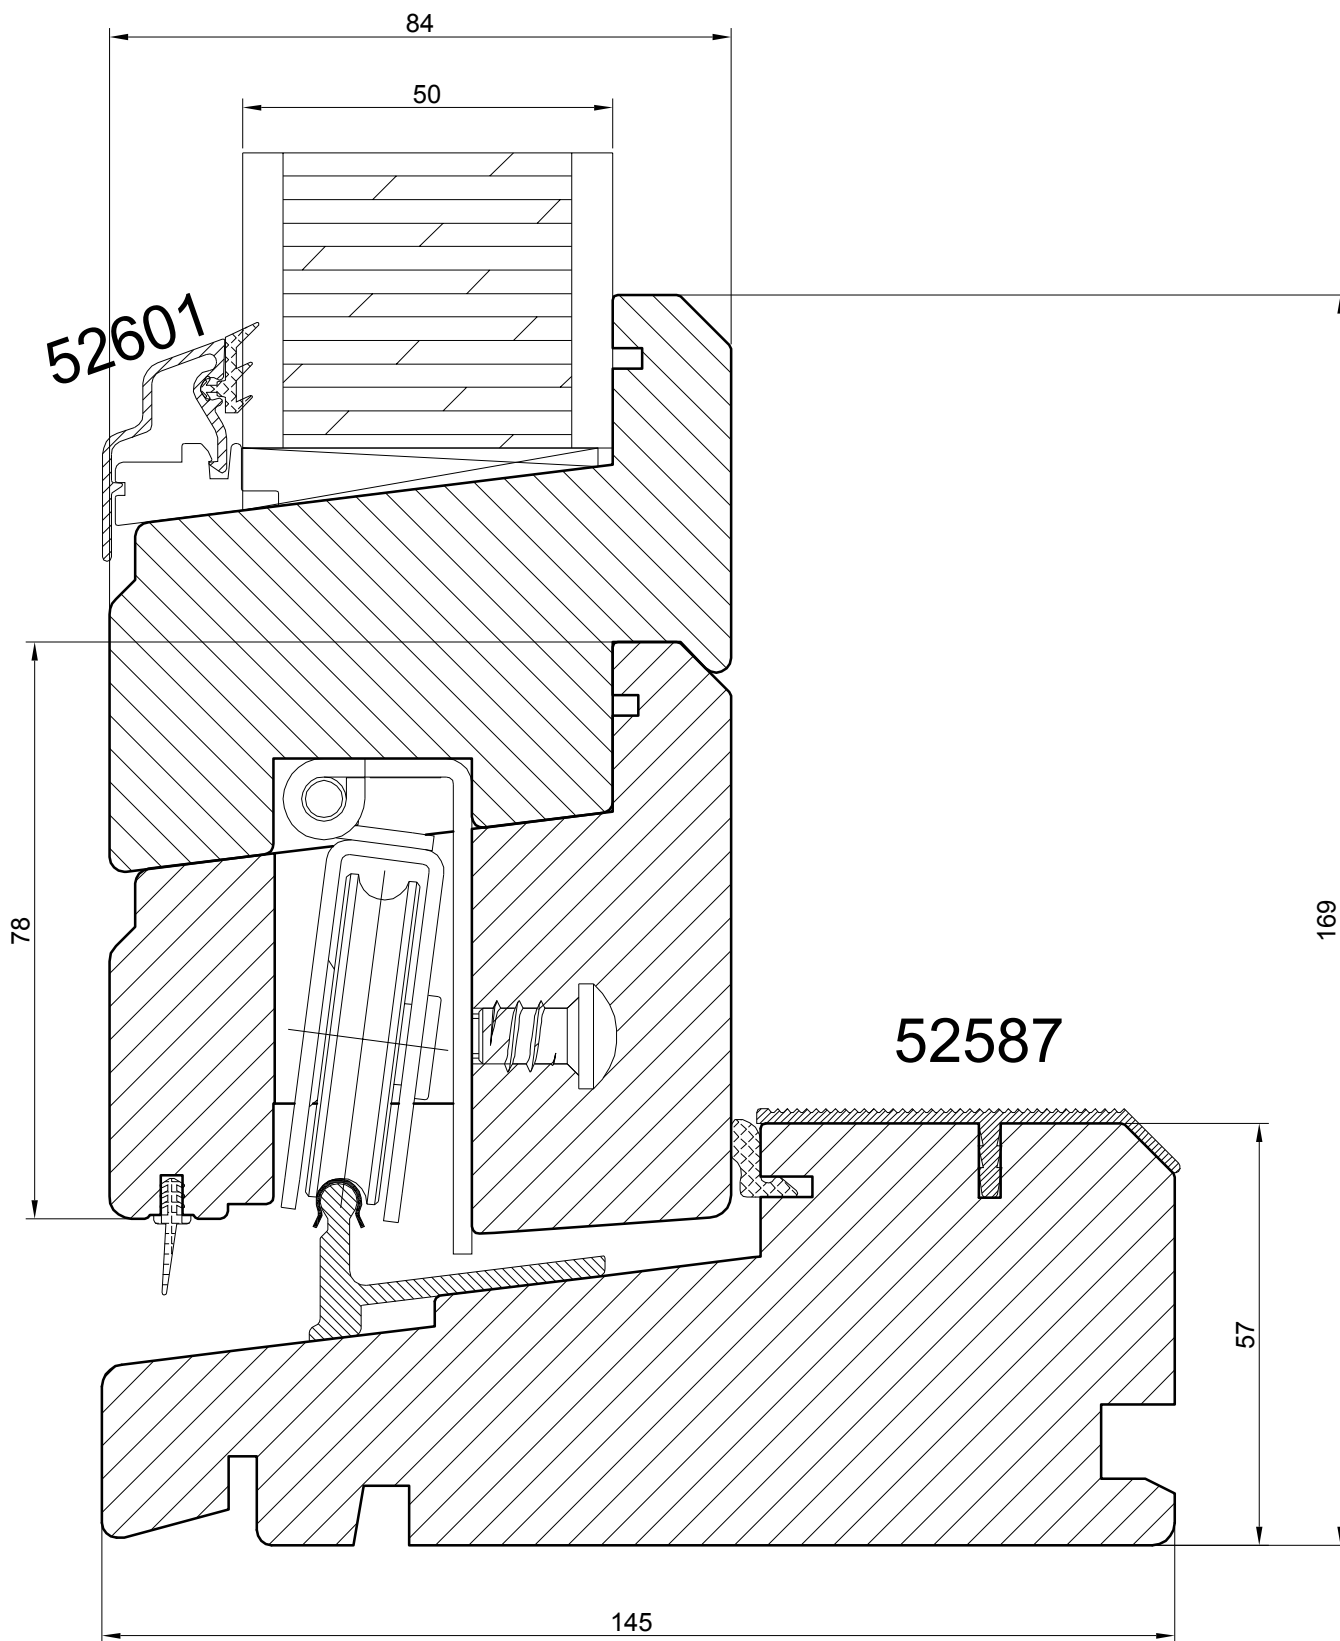


PASSIVE SLIDING DOORS

NORWOOD SP.ZO.O.

Ul. Rataja 6, Rusocin
 83-031 Łęgowo
 +48 692 22 00
 biuro@norwood.pl

Description **SDP N145 PASSIVE SLIDING DOORS
 HIGH THRESHOLD - sliding part (50 mm panel)**

| | | | | |
|---------------|-------------|----------------------------------------------------|-------------|-------------------------------|
| <i>Revis.</i> | <i>Date</i> | <i>Size</i> 1:1 | <i>Drw.</i> | <i>Date</i> 02.01.2018 |
| <i>Verif.</i> | <i>Date</i> | <i>Drawing no.</i> SDP - 50p - tdh - s - 01 | | |

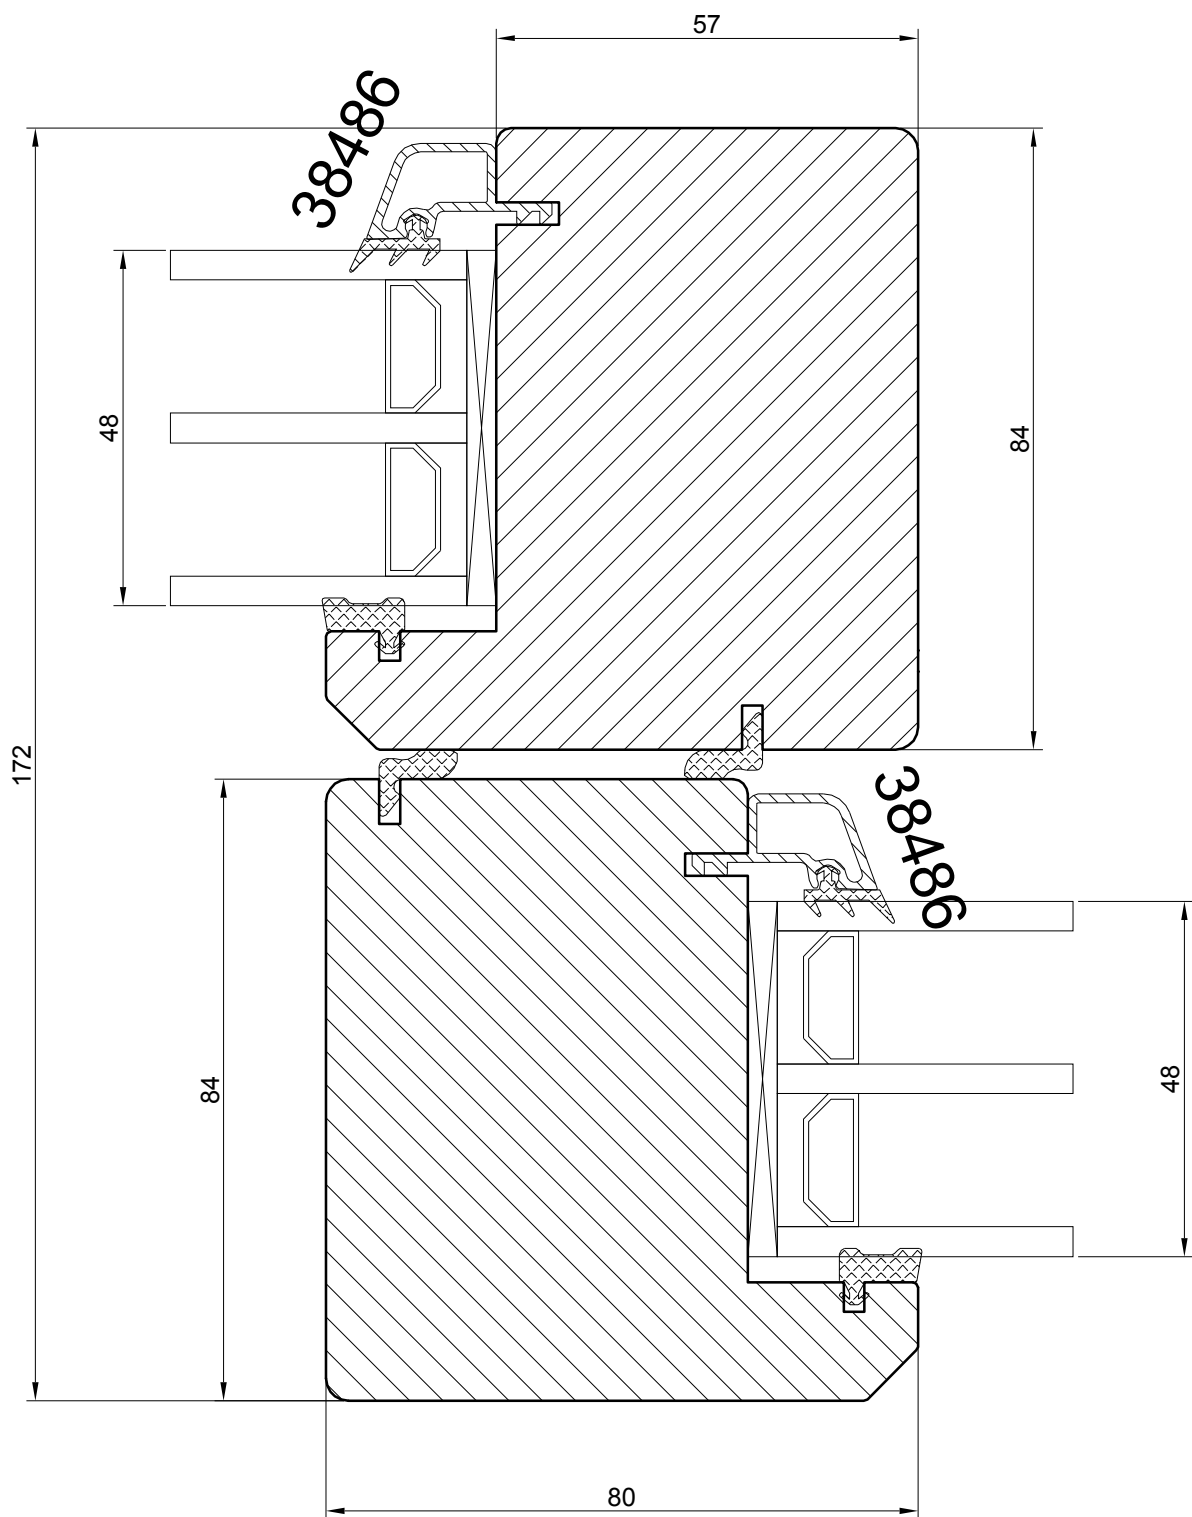


PASSIVE SLIDING DOORS

NORWOOD SP.ZO.O.

Ul. Rataja 6, Rusocin
 83-031 Łęgowo
 +48 692 22 00
 biuro@norwood.pl

Description **SDP N145 PASSIVE SLIDING DOORS
 MIDDLE VIEW (48 mm glass)**

| | | | | |
|---------------|-------------|----------------------------------------------|-------------|-------------------------------|
| <i>Revis.</i> | <i>Date</i> | <i>Size</i> 1:1 | <i>Drw.</i> | <i>Date</i> 02.01.2018 |
| <i>Verif.</i> | <i>Date</i> | <i>Drawing no.</i> SDP - 48 - md - 01 | | |

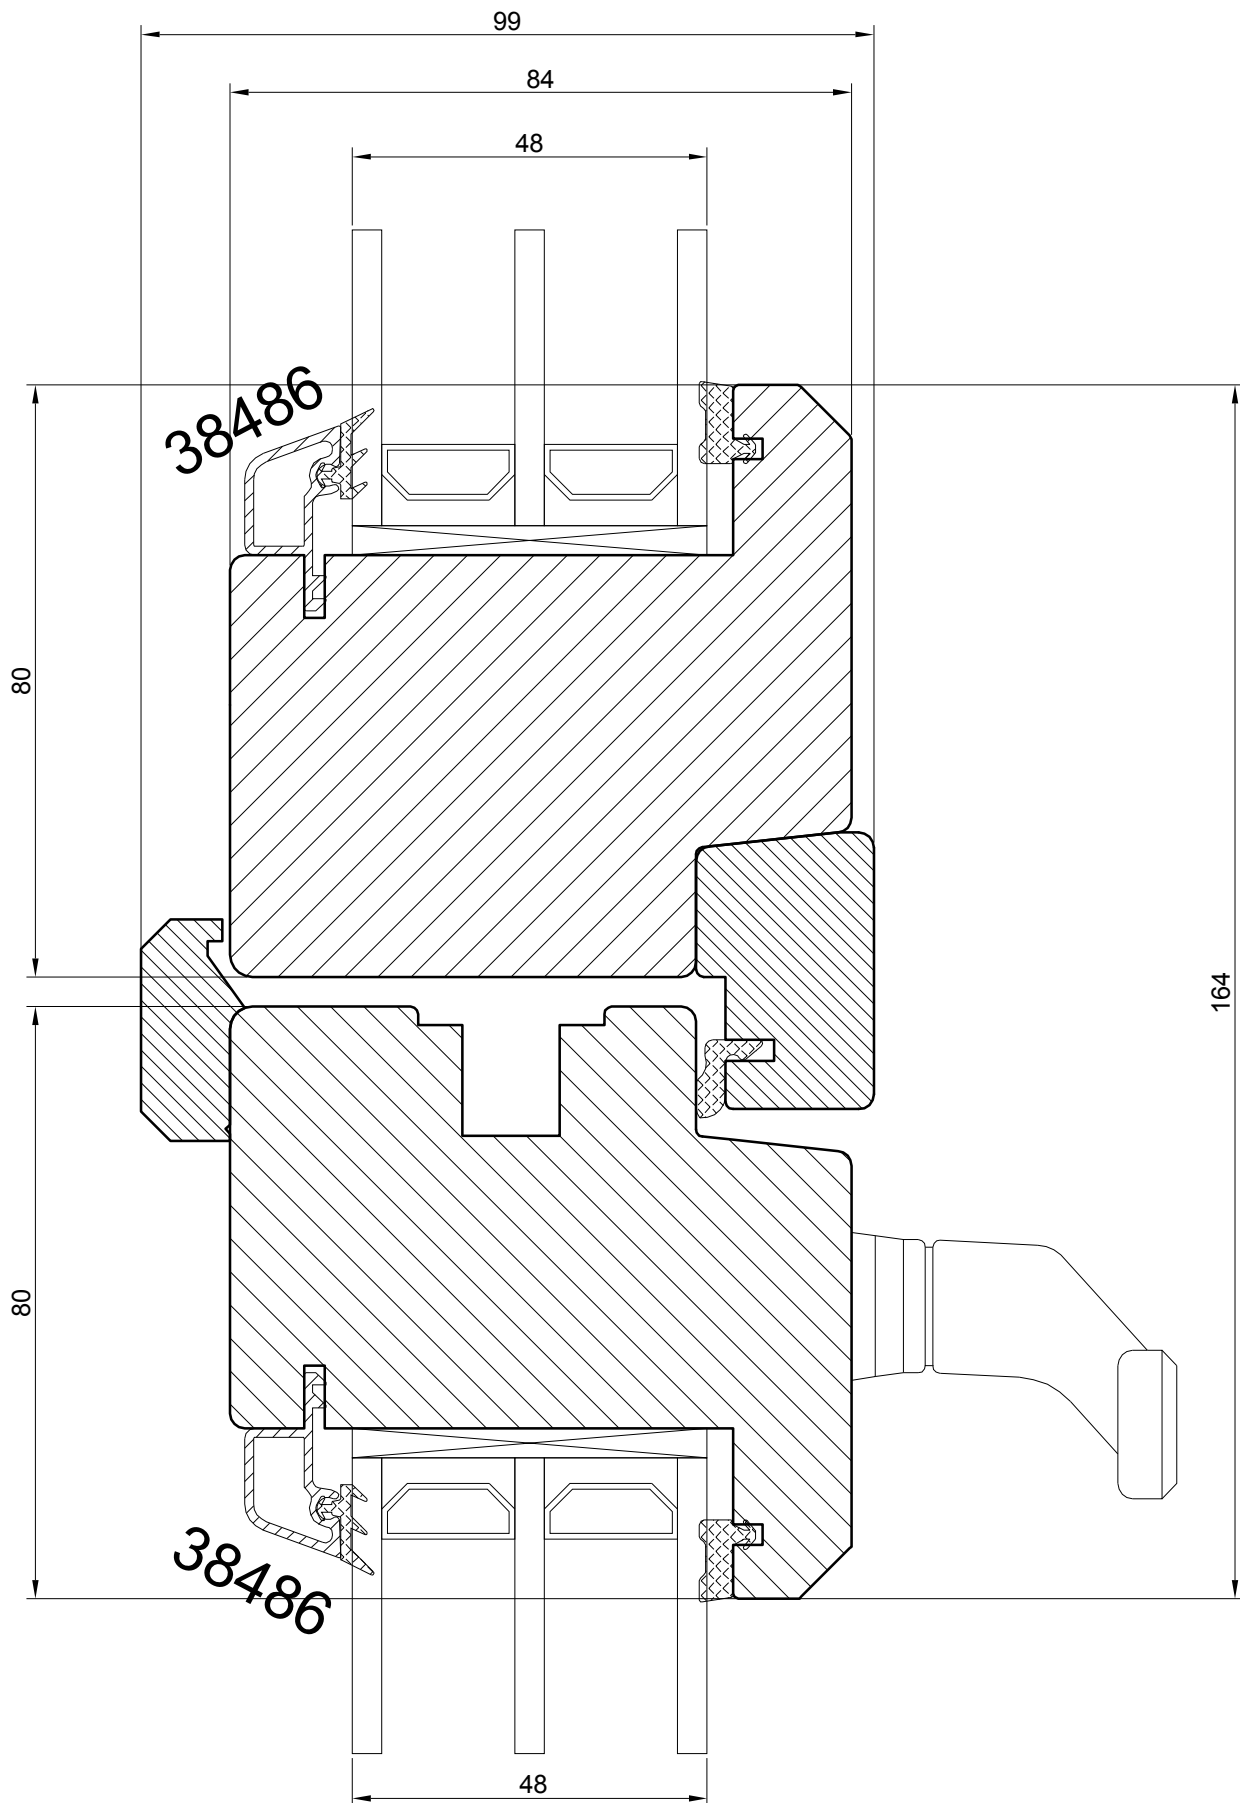


PASSIVE SLIDING DOORS

NORWOOD SP.ZO.O.

Ul. Rataja 6, Rusocin
 83-031 Łęgowo
 +48 692 22 00
 biuro@norwood.pl

Description **SDP N145 PASSIVE SLIDING DOORS
 MIDDLE VIEW - SDP4 (48 mm glass)**

| | | | | |
|---------------|-------------|-----------------------------------------------|-------------|-------------------------------|
| <i>Revis.</i> | <i>Date</i> | <i>Size</i> 1:1 | <i>Drw.</i> | <i>Date</i> 02.01.2018 |
| <i>Verif.</i> | <i>Date</i> | <i>Drawing no.</i> SDP4 - 48 - md - 01 | | |

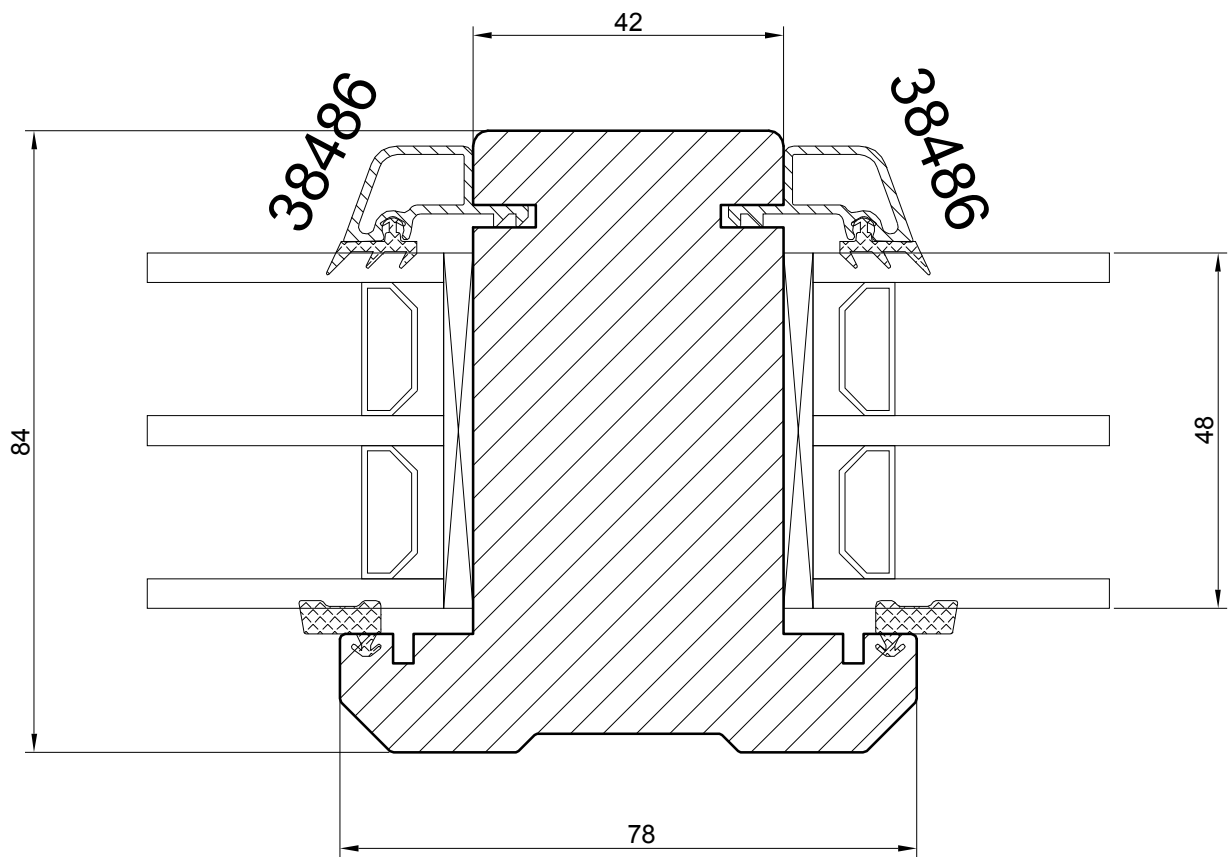


PASSIVE SLIDING DOORS

NORWOOD SP.ZO.O.

Ul. Rataja 6, Rusocin
83-031 Łęgowo
+48 692 22 00
biuro@norwood.pl

Description **SDP N145 PASSIVE SLIDING DOORS**
VERTICAL BAR 78 (48 mm glass)

| | | | | | | |
|--------|------|-------------|----------------------|------|------|------------|
| Revis. | Date | Size | 1:1 | Drw. | Date | 02.01.2018 |
| Verif. | Date | Drawing no. | SDP - 48 - vs78 - 01 | | | |

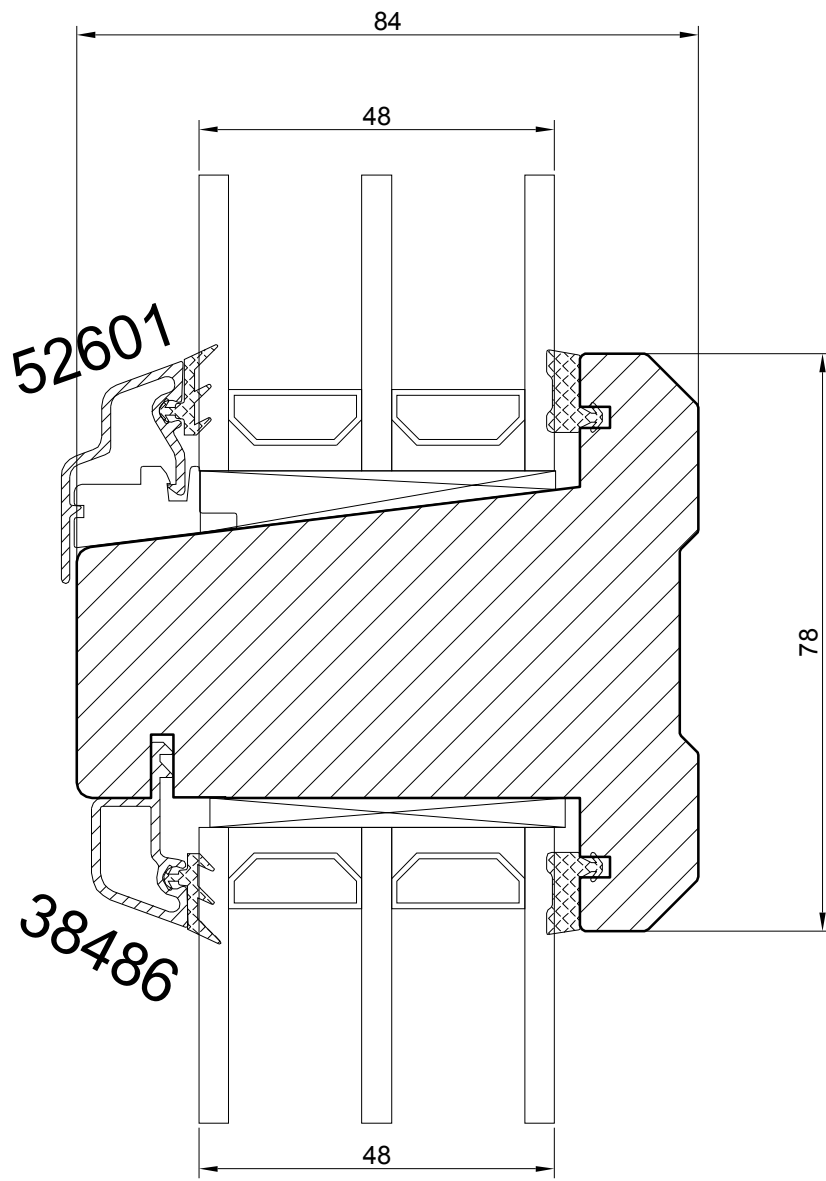


PASSIVE SLIDING DOORS

NORWOOD SP.ZO.O.

Ul. Rataja 6, Rusocin
 83-031 Łęgowo
 +48 692 22 00
 biuro@norwood.pl

Description **SDP N145 PASSIVE SLIDING DOORS**
HORIZONTAL BAR 78 (48 mm glass)

| | | | | |
|---------------|-------------|------------------------------------------------|-------------|-------------------------------|
| <i>Revis.</i> | <i>Date</i> | <i>Size</i> 1:1 | <i>Drw.</i> | <i>Date</i> 02.01.2018 |
| <i>Verif.</i> | <i>Date</i> | <i>Drawing no.</i> SDP - 48 - hs78 - 01 | | |

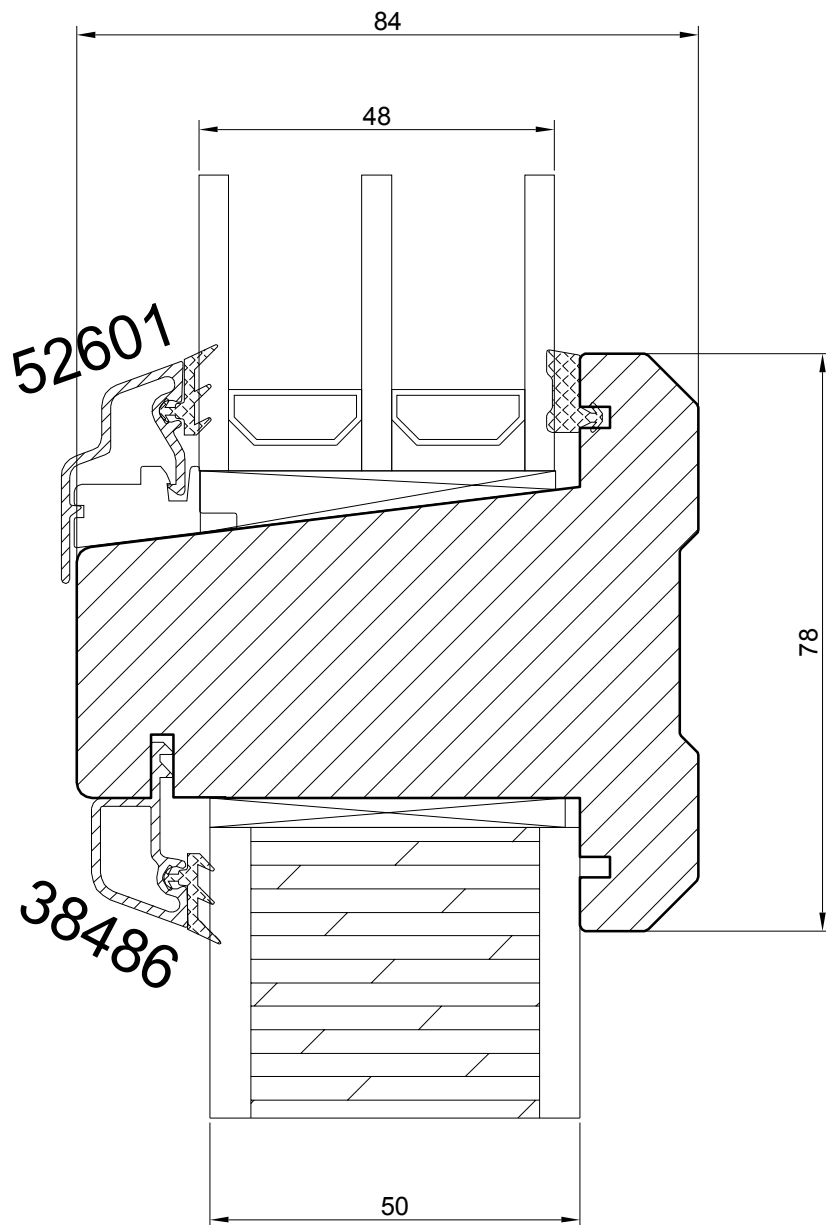

PASSIVE SLIDING DOORS

NORWOOD SP.ZO.O.

Ul. Rataja 6, Rusocin
 83-031 Łęgowo
 +48 692 22 00
 biuro@norwood.pl

Description **SDP N145 PASSIVE SLIDING DOORS**
HORIZONTAL BAR 78 over panel (48 mm glass)

| | | | | |
|---------------|-------------|------------------------|-------------------------------|-------------------------------|
| <i>Revis.</i> | <i>Date</i> | <i>Size</i> 1:1 | <i>Drw.</i> | <i>Date</i> 02.01.2018 |
| <i>Verif.</i> | <i>Date</i> | <i>Drawing no.</i> | SDP - 48/50p - mr - 01 | |